




View from inside (scale 1:15)

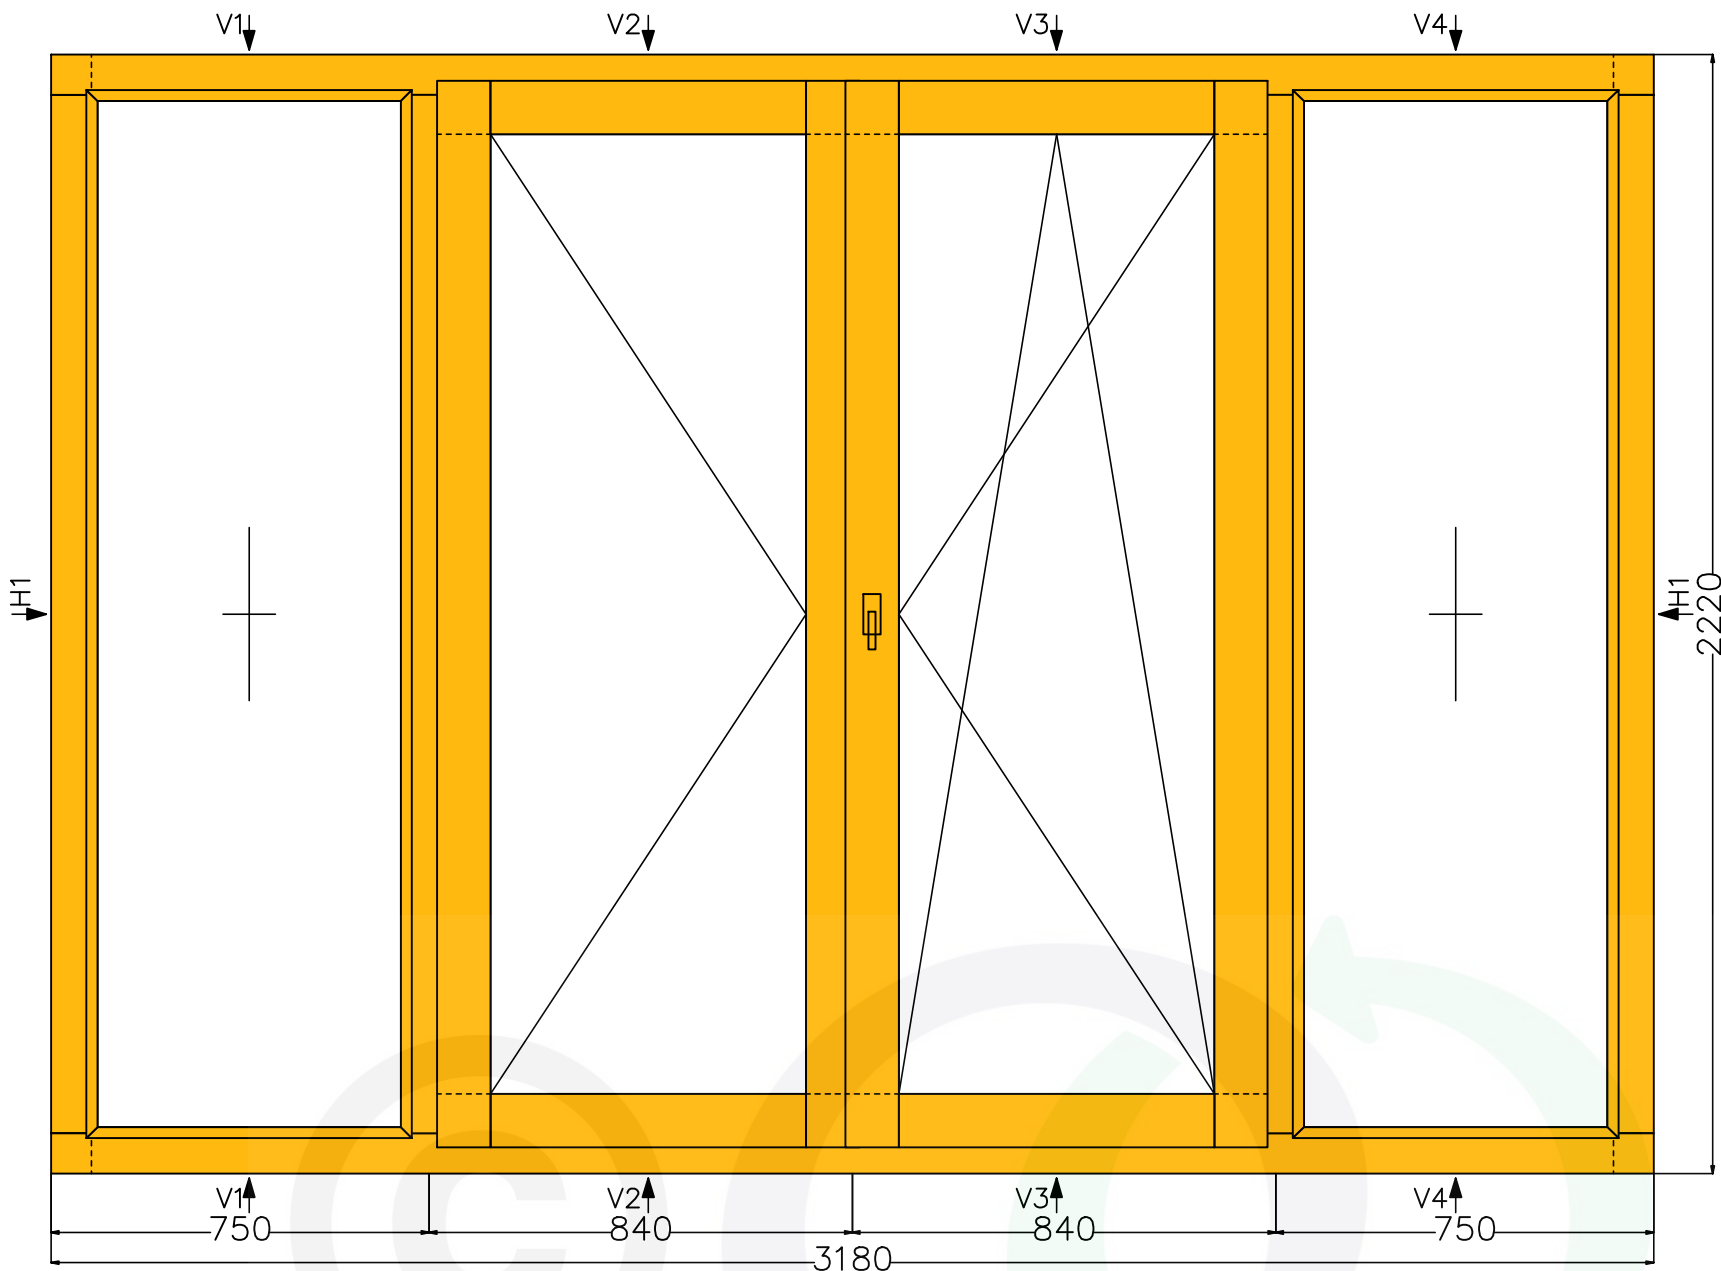


Section V1 (scale 1:2)

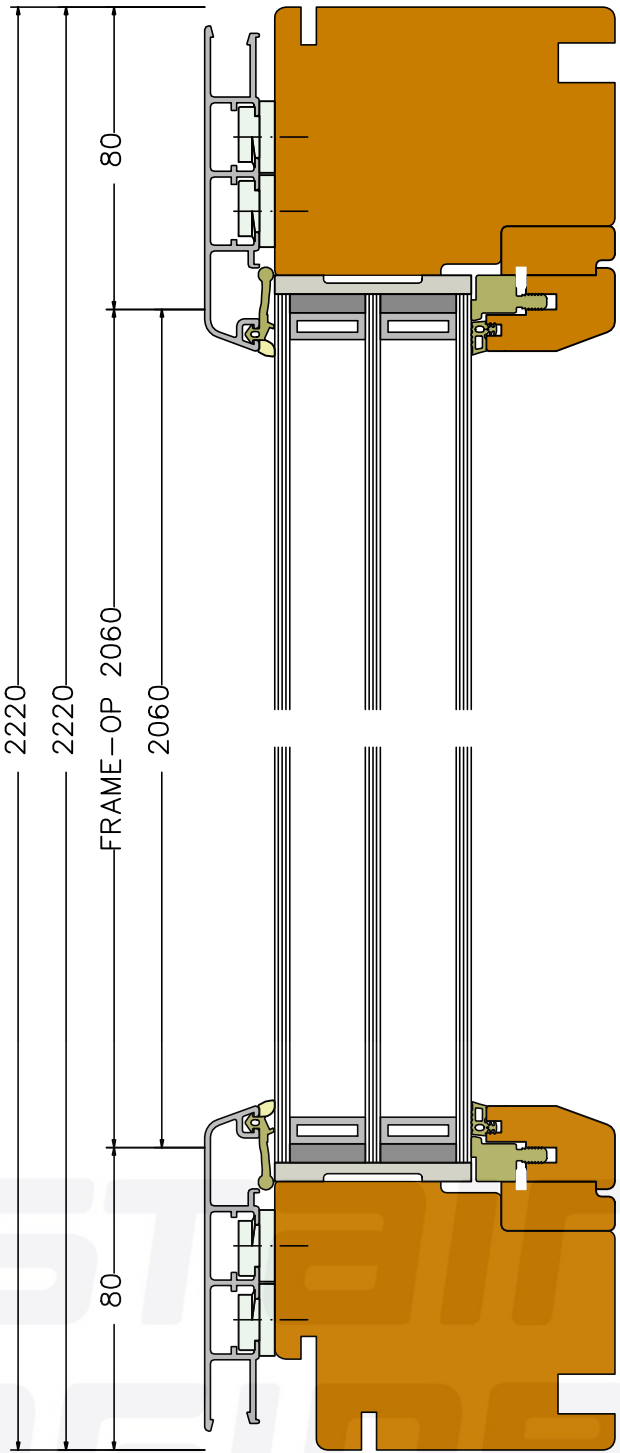

Section V2 (scale 1:2)

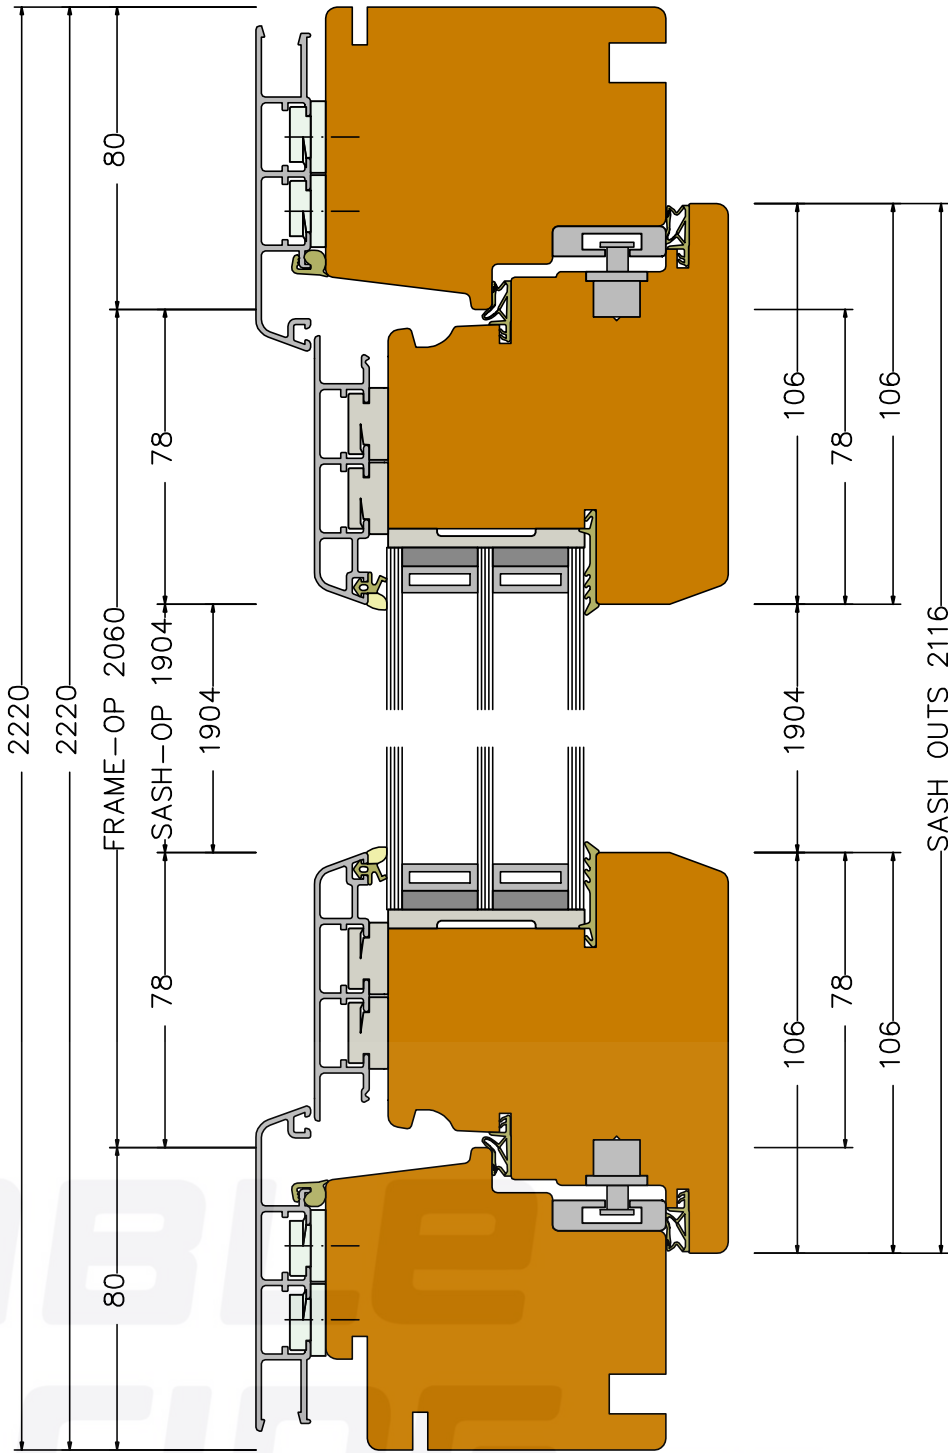


Section H1 (scale 1:2)

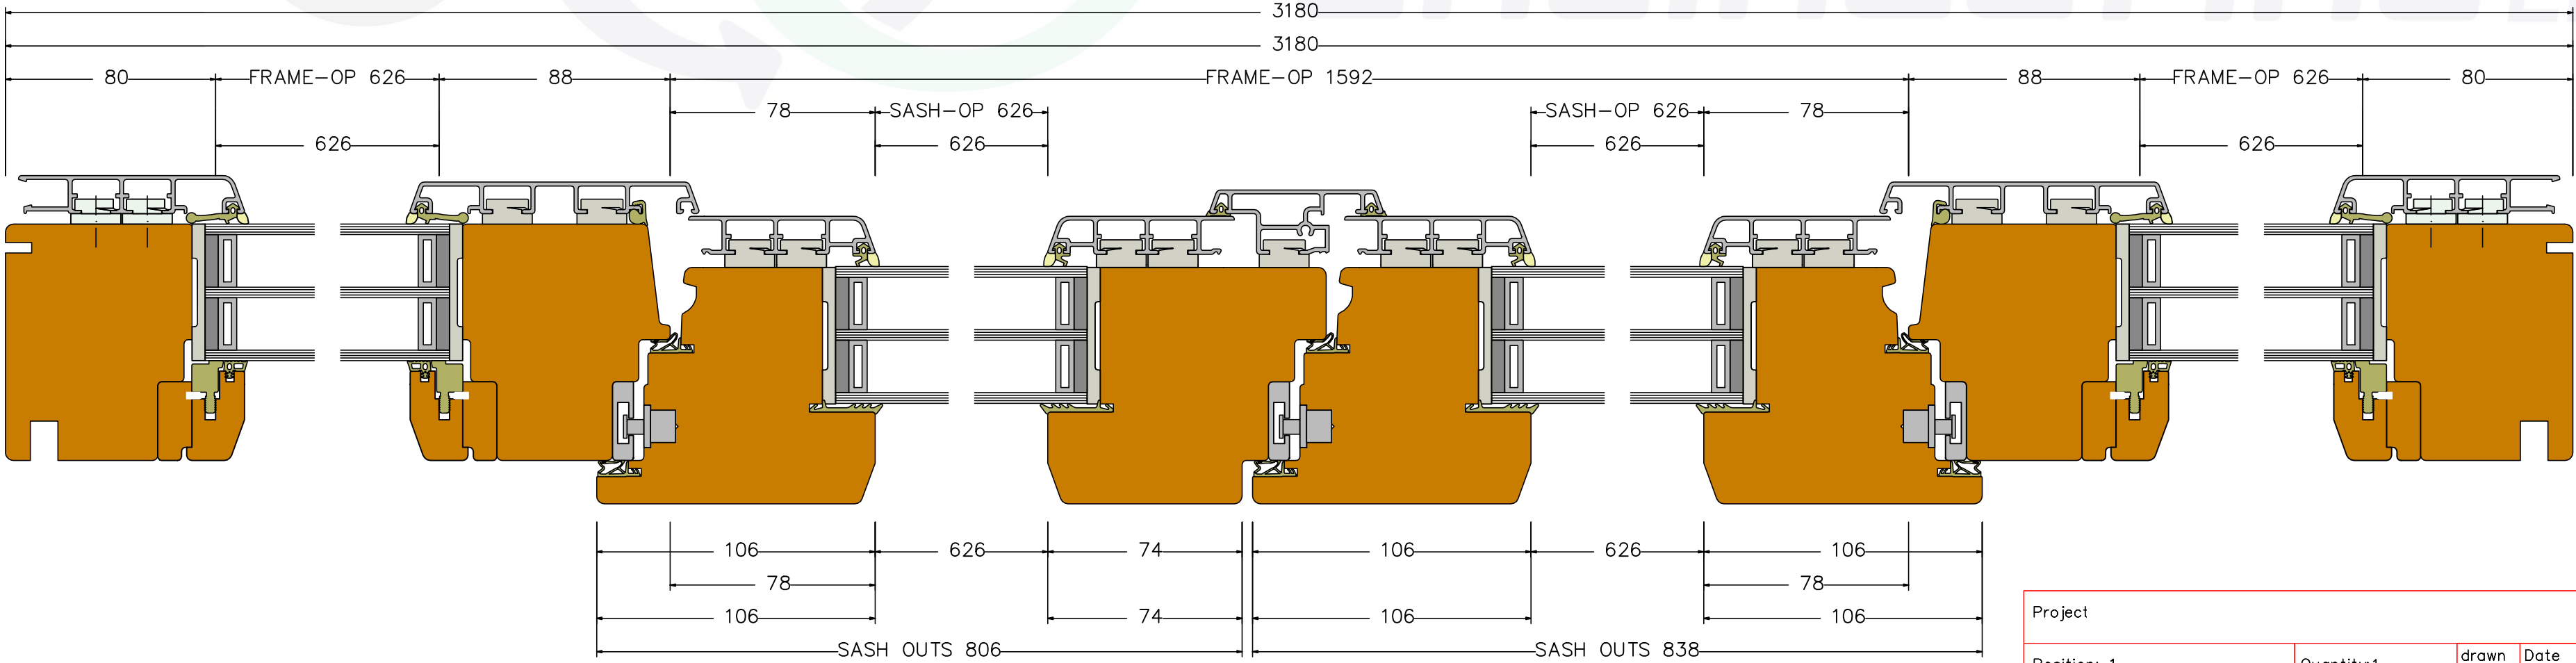


Unit:	1	2	3	4
Quality check hardware:				
Quality check finish:				

Project					Scale
Position: 1	Quantity:1	drawn	Date	Name	
			01.04.2020	Rampe	
Description: DesignLine90 – Timber–Aluminium Tilt & turn French door					
Notes: small step at bottom					
Client: Ethos Homes		Customer reference: W01	Building number: –		
		These drawings are protected by copyright and only to be used in conjunction with the supply of Thermadura products. This drawing is an instrument of service and is provided for informational use only. © 2019 ThermaDura Ltd			


View from inside (scale 1:15)

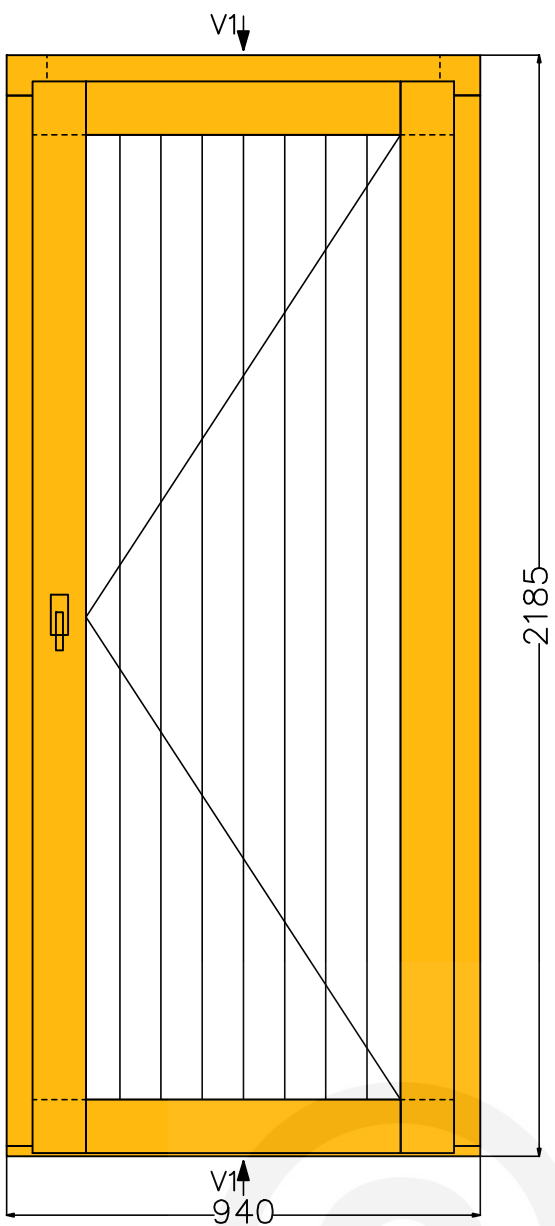

Section H1 (scale 1:2)

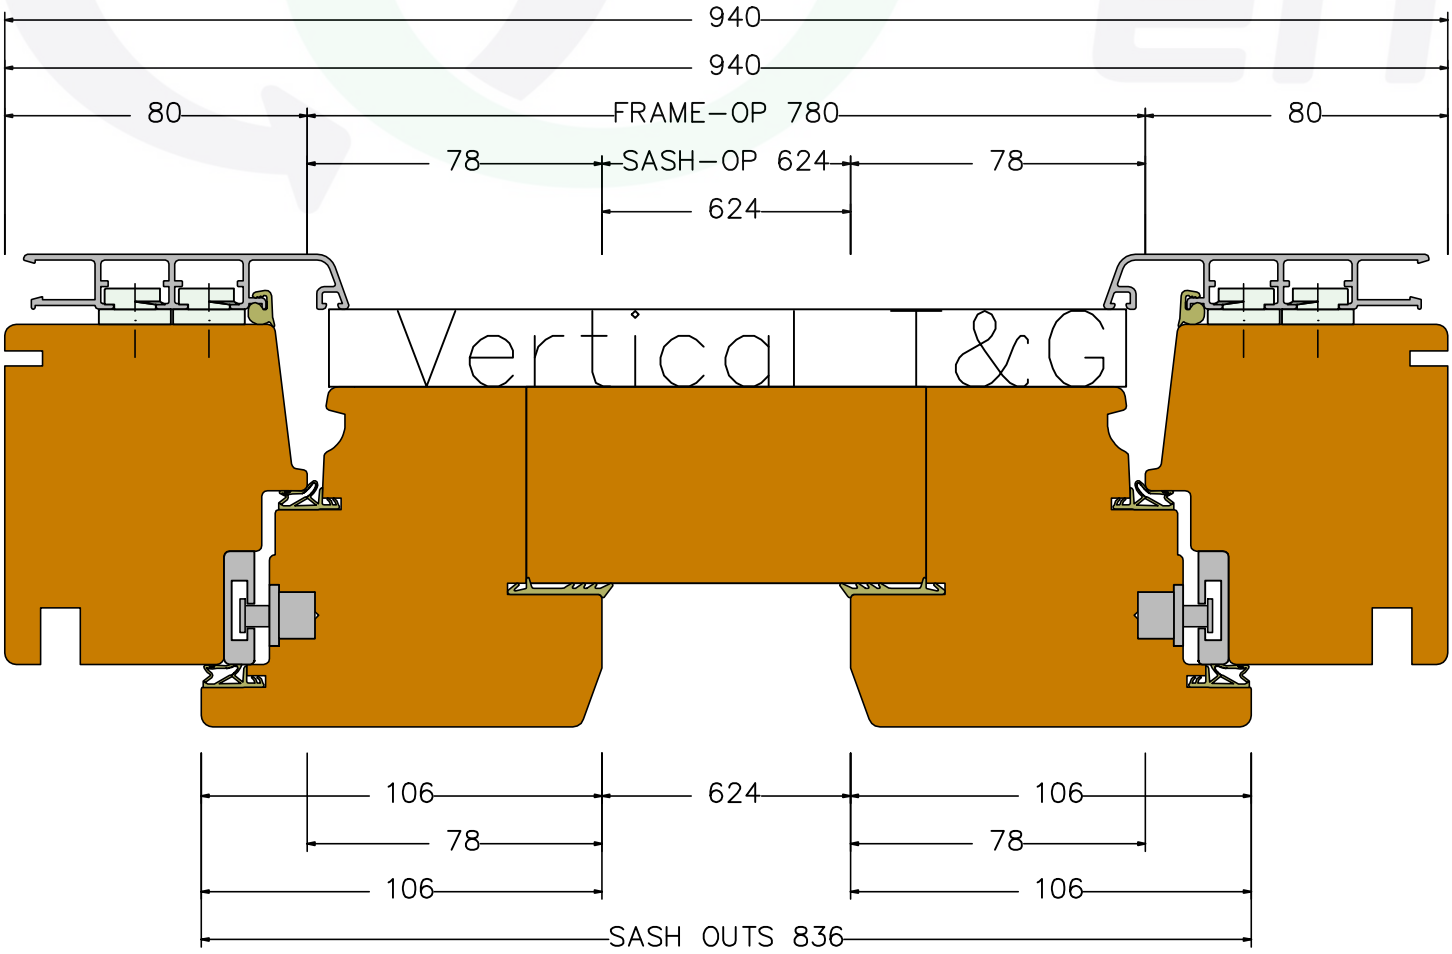




Section V1 (scale 1:2)

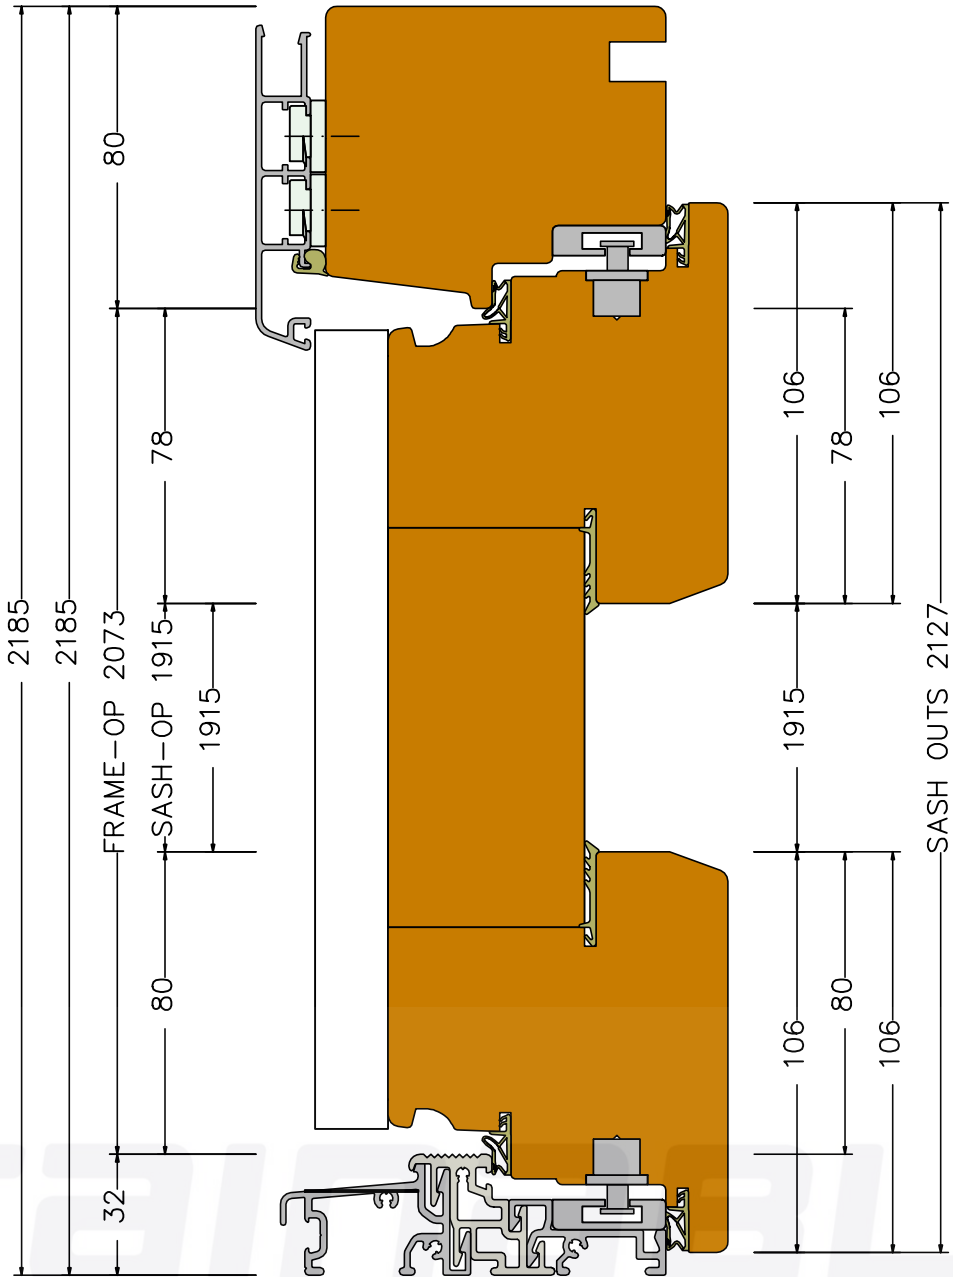


Unit:	1	2	3	4
Quality check hardware:				
Quality check finish:				

Project:					Scale
Position: 2	Quantity:1	drawn	Date	Name	
			25.04.2020	Rampe	
Description: DesignLineDesignLine 90 door right hinged (inwards op.)					
Notes: Aluminium Sill					
Client: Ethos Homes		Customer reference: W02		Building number: —	
		These drawings are protected by copyright and only to be used in conjunction with the supply of Thermadura products. This drawing is an instrument of service and is provided for informational use only.			
		© 2019 ThermaDura Ltd			

View from inside (scale 1:15)

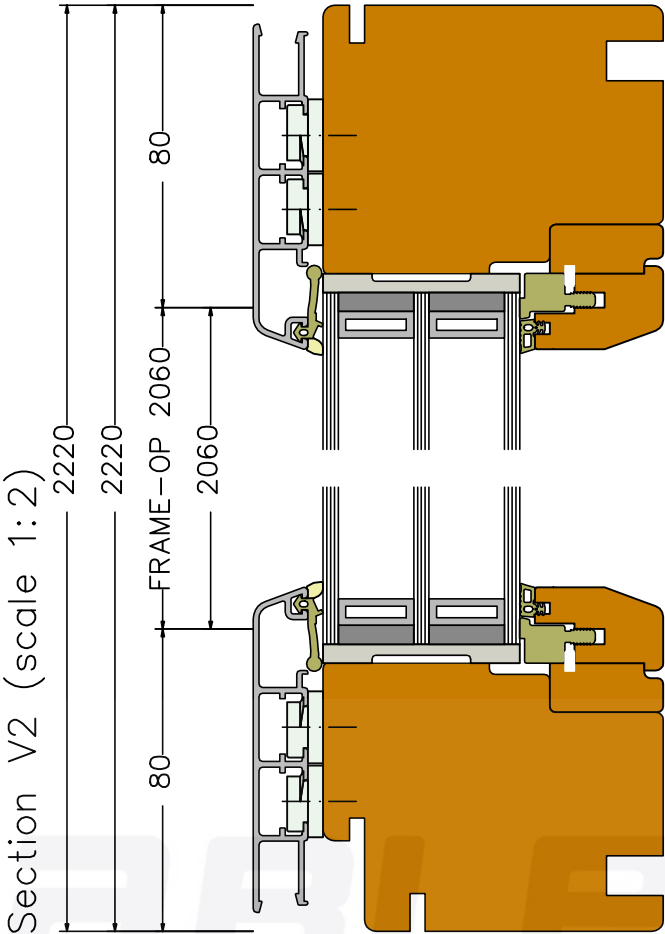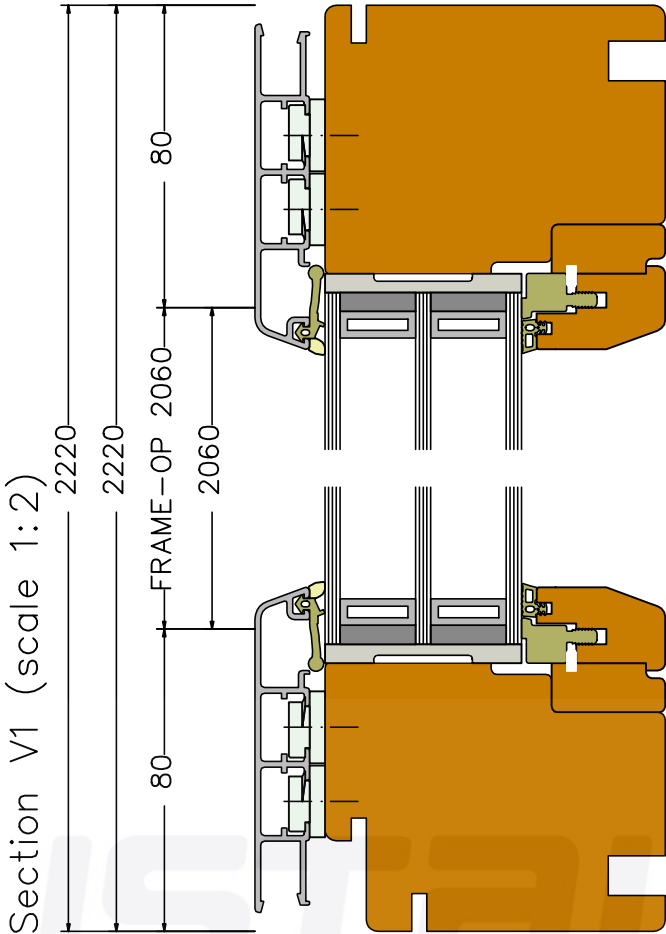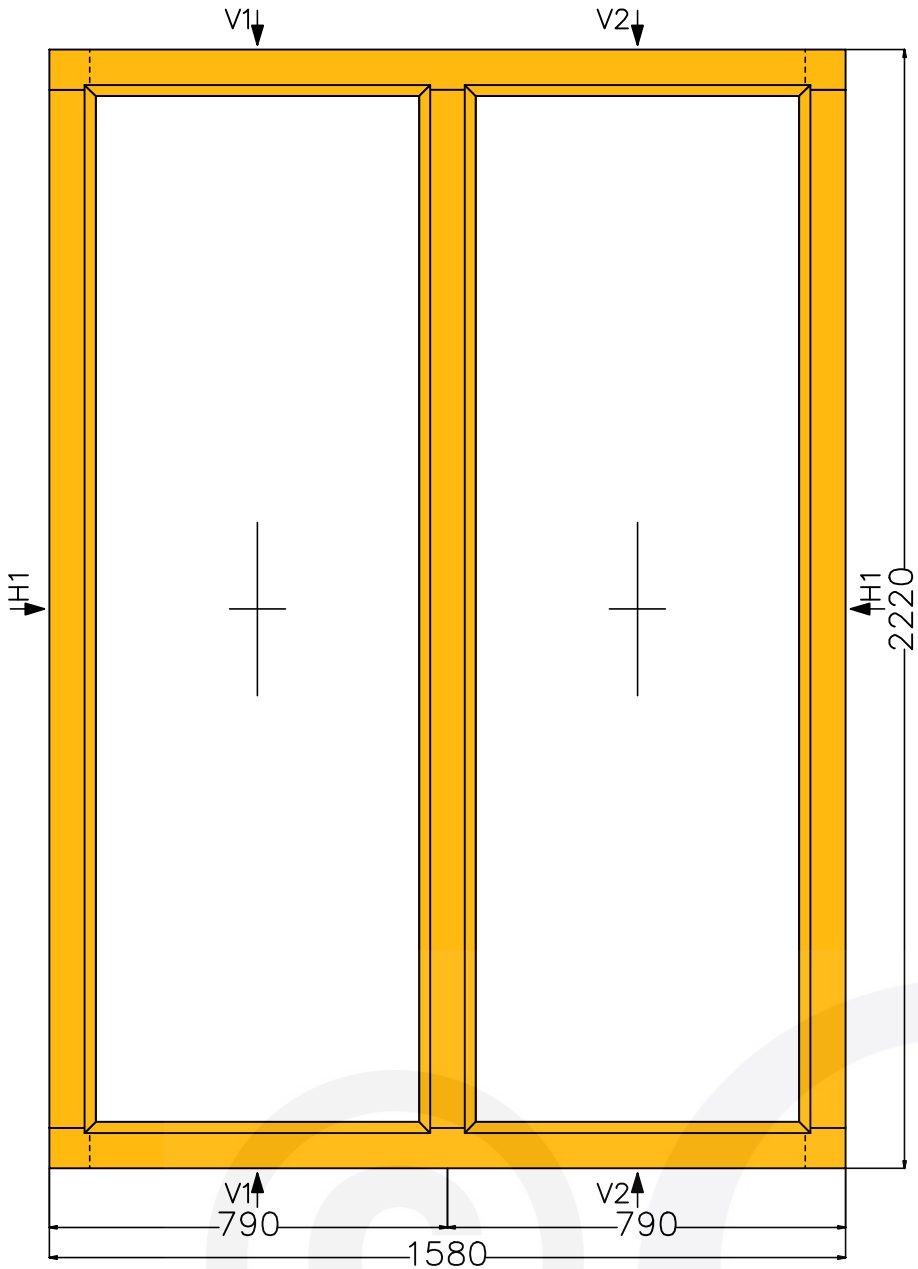


Section H1 (scale 1:2)

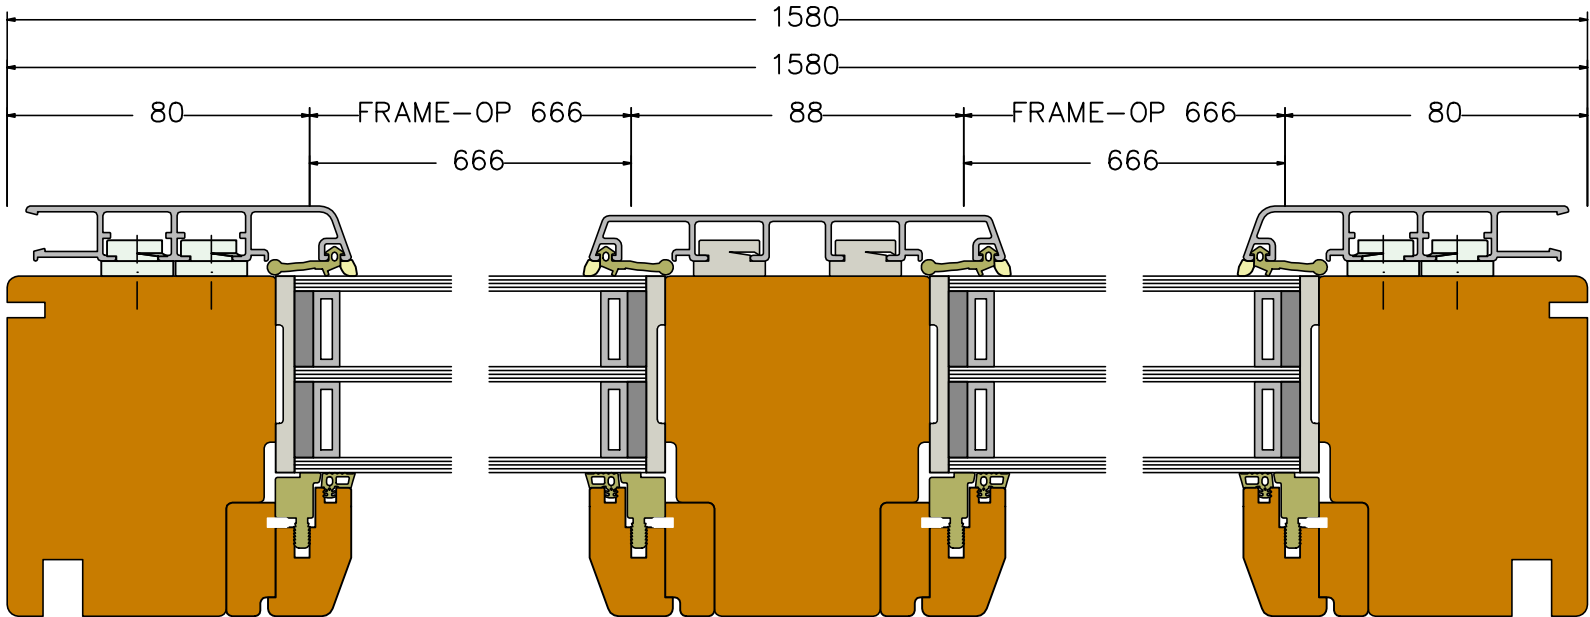


Unit:	1	2	3	4
Quality check hardware:				
Quality check finish:				

Project:				Scale	
Position: 3	Quantity:1	drawn	Date	Name	
			01.04.2020	Rampe	
Description: DesignLine90 — Fixed window					
Notes:					
Client: Ethos Homes		Customer reference: W03		Building number: —	
		These drawings are protected by copyright and only to be used in conjunction with the supply of Thermadura products. This drawing is an instrument of service and is provided for informational use only.			
		© 2019 ThermaDura Ltd			

View from inside (scale 1:15)

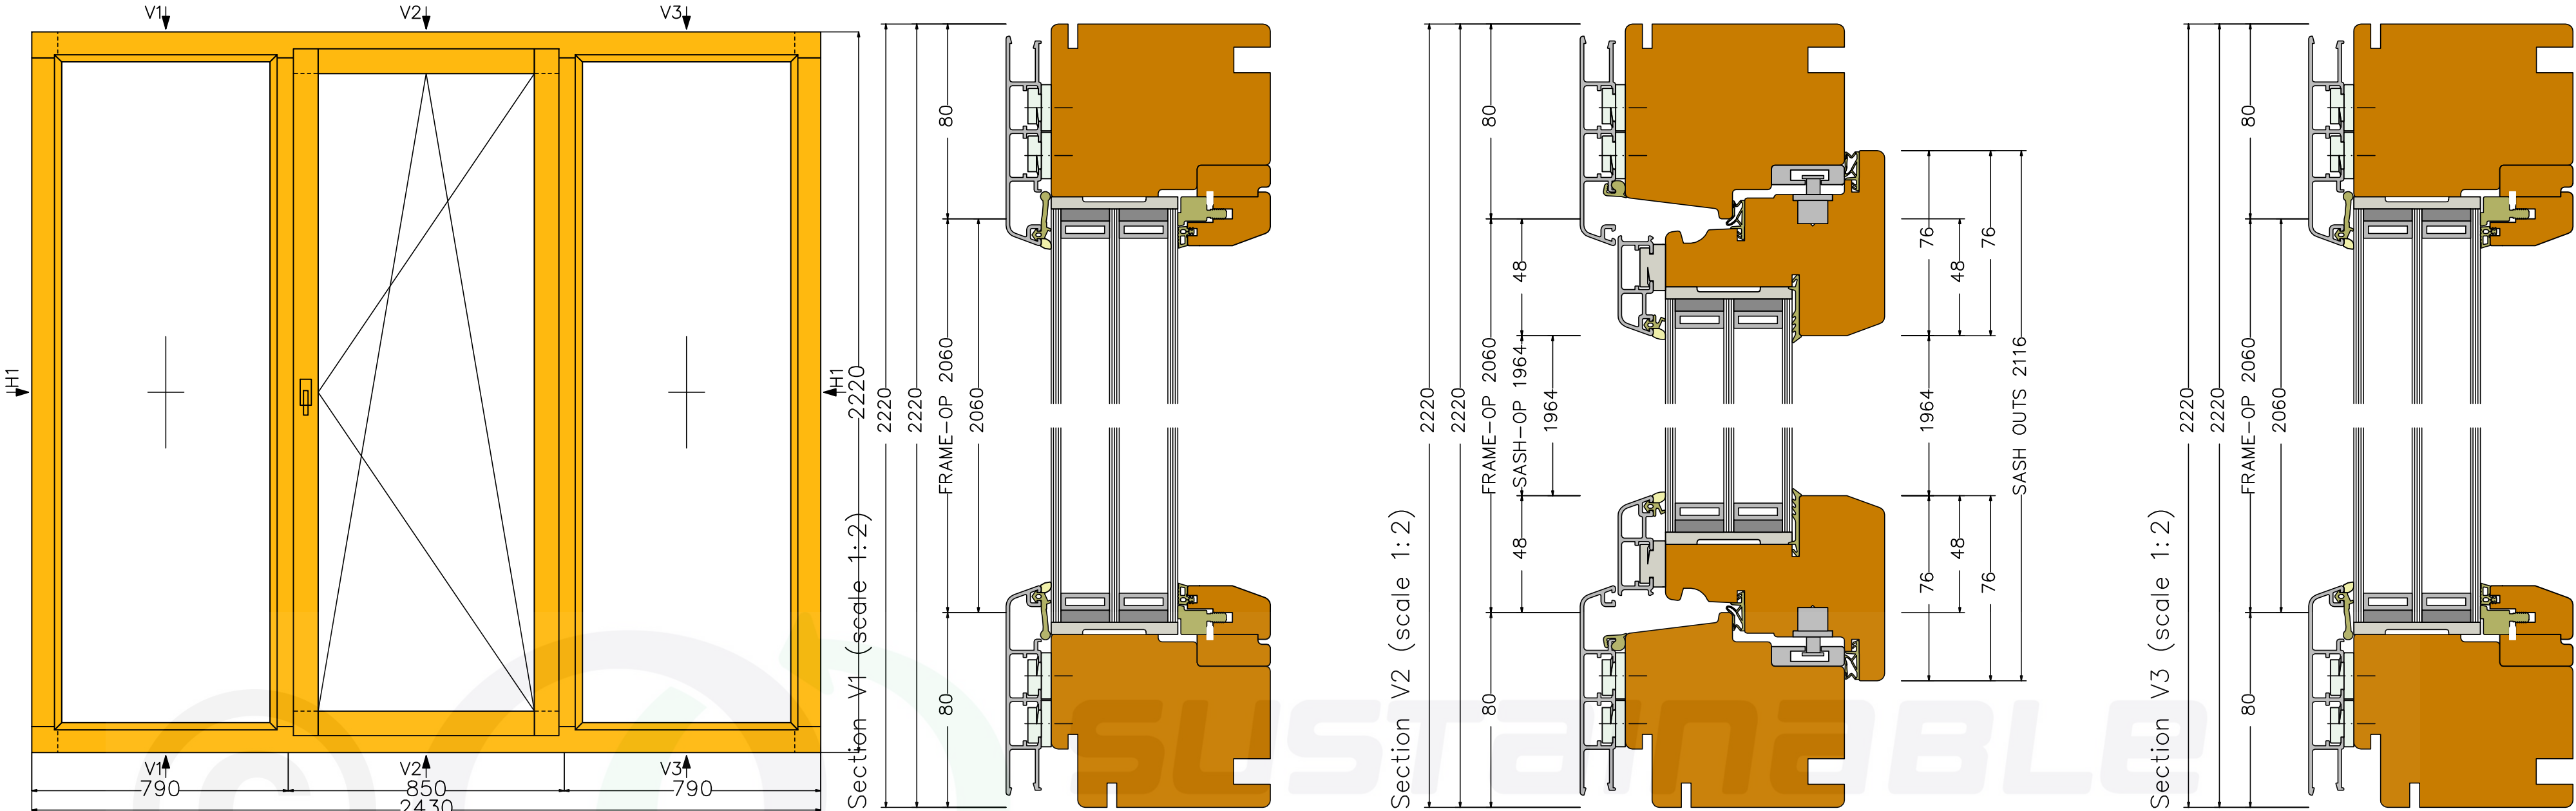

Section H1 (scale 1:2)

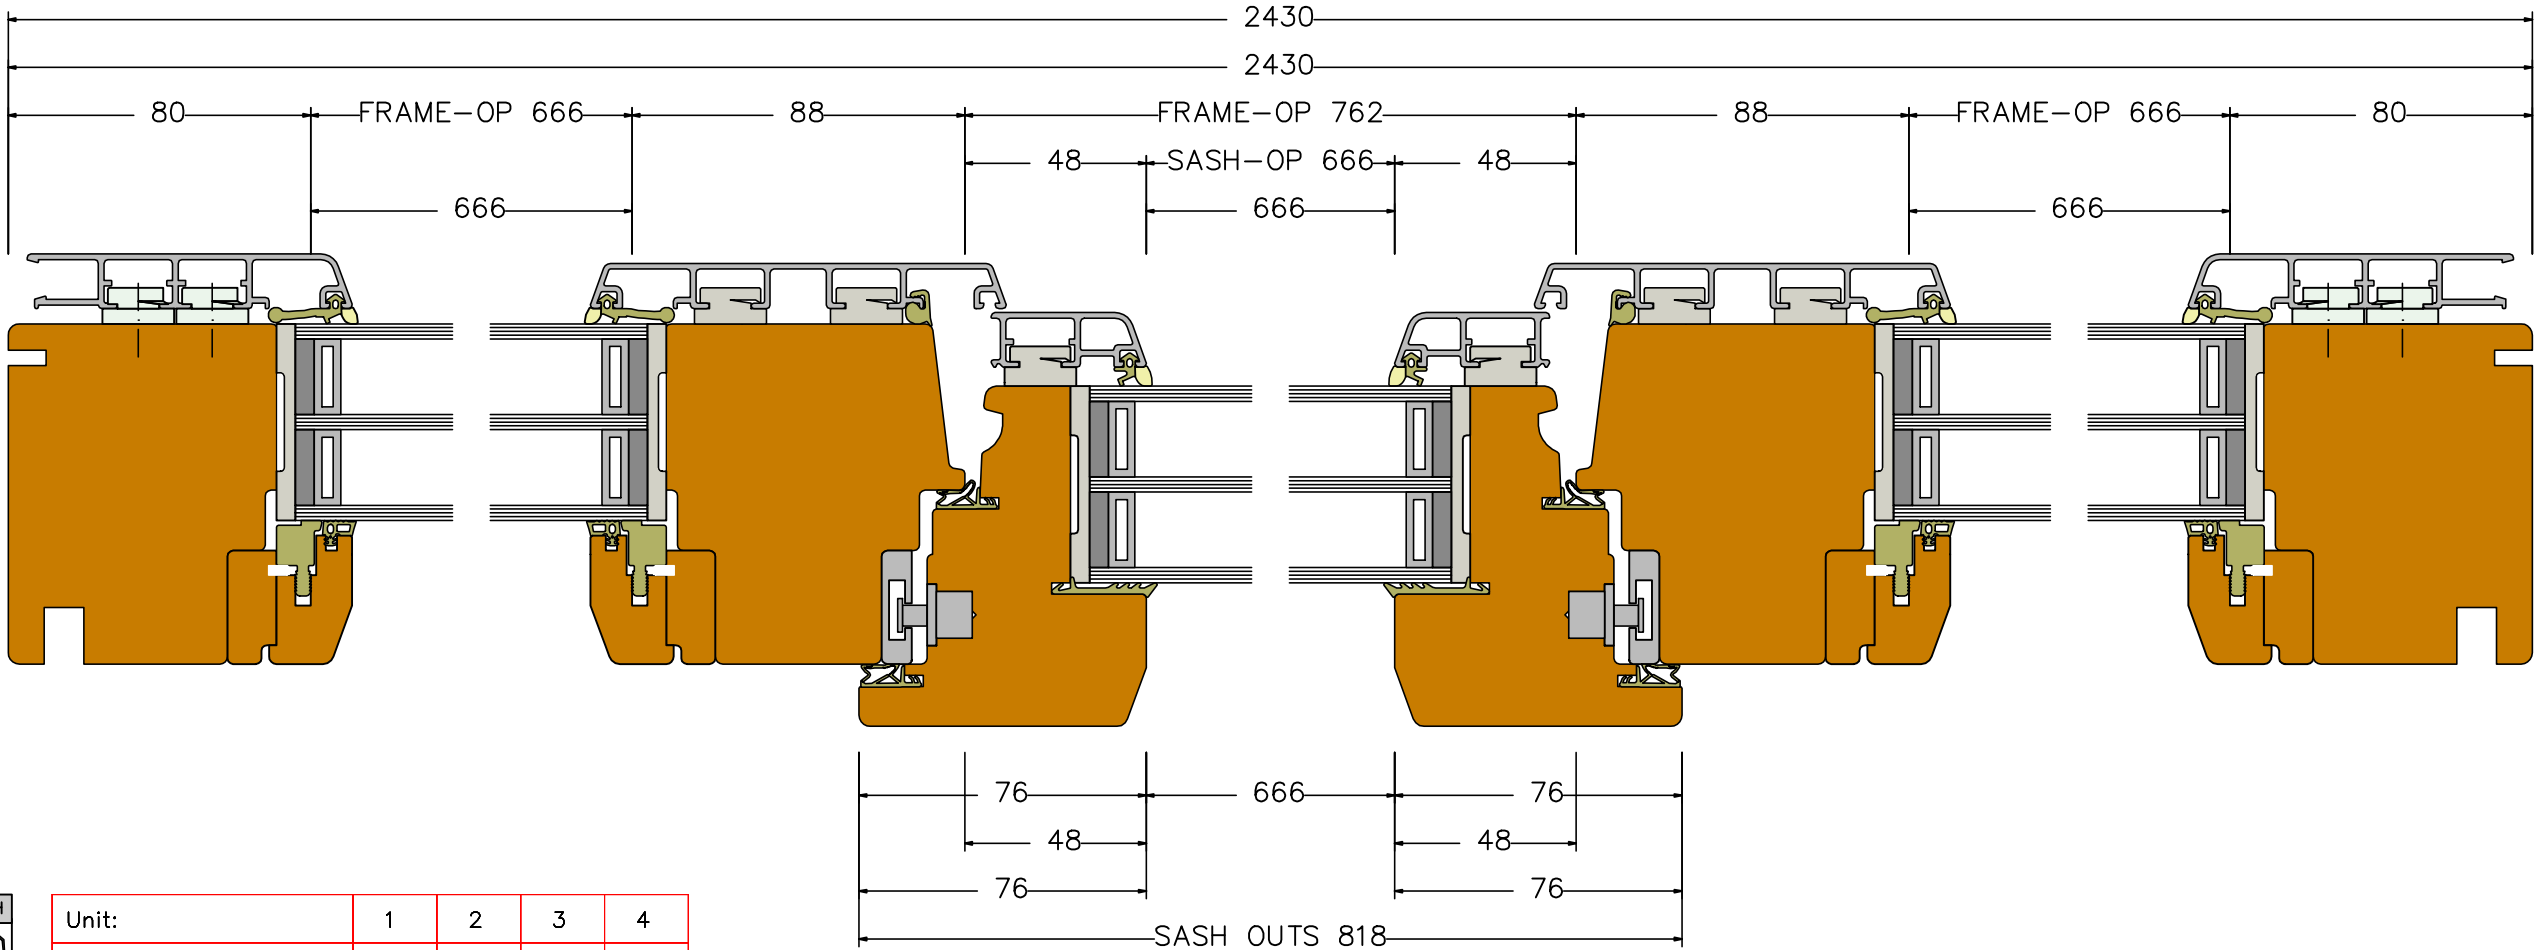

Unit:	1	2	3	4
Quality check hardware:				
Quality check finish:				

Project:				Scale
Position: 4	Quantity:1	drawn	Date	
Description: DesignLine90 – Tilt & turn window		01.04.2020		Name
Notes:				Rampe
Client: Ethos Homes	Customer reference: W04	Building number: –		
ThermaDura		These drawings are protected by copyright and only to be used in conjunction with the supply of Thermadura products. This drawing is an instrument of service and is provided for informational use only.		
		© 2019 Thermadura Ltd		

Technical drawing of a door frame assembly. The drawing shows a cross-section of the frame with a central opening. The frame is composed of several parts, including a top rail, a bottom rail, and side rails. The central opening is marked with a crosshair. Dimensions are indicated by arrows and numbers: the total height is 1980, the height of the central opening is 1280.33, and the height of the top rail is 699.67. The width of the frame is 780. The drawing also shows a handle on the left side and a locking mechanism on the right side. The frame is labeled with 'V1' and 'H1' at the top and 'V1' and 'H2' at the bottom.

Technical drawing of a double window frame showing cross-sections and dimensions. The drawing includes the following labels and measurements:

- Top dimensions: 780 (total width), 80 (side offset), 48 (inner offset), 524 (inner width), 48 (inner offset), 80 (side offset).
- Labels: FRAME-OP 620, SASH-OP 524, SASH OUTS 676.
- Bottom dimensions: 76 (side offset), 48 (inner offset), 524 (inner width), 48 (inner offset), 76 (side offset).

section VI (scale 1:2)

80 1161.3 78 1161.3 48 484.7 48 484.7 80

FRAME-OP 580.7 SASH-OP 484.7

76 48 76 48 76 48 76 48 76

SASH OUTS 636.7

COMPATIBLE WITH

TwinGo
THERMAL BLINDS




WWW.EUROBLINDS.CO.NZ


Unit:	1	2	3	4
Quality check hardware:				
Quality check finish:				

Project:					Scale
Position: 5.1	Quantity:2	drawn	Date	Name	
			08.03.2020	Rampe	
Description: DesignLine90 – Tilt & turn window					
Notes:					
Client: Ethos Homes		Customer reference: W06, W09		Building number: —	
ThermaDura 		These drawings are protected by copyright and only to be used in conjunction with the supply of ThermaDura products. This drawing is an instrument of service and is provided for informational use only. © 2019 ThermaDura ltd			



View from inside (scale 1:15)

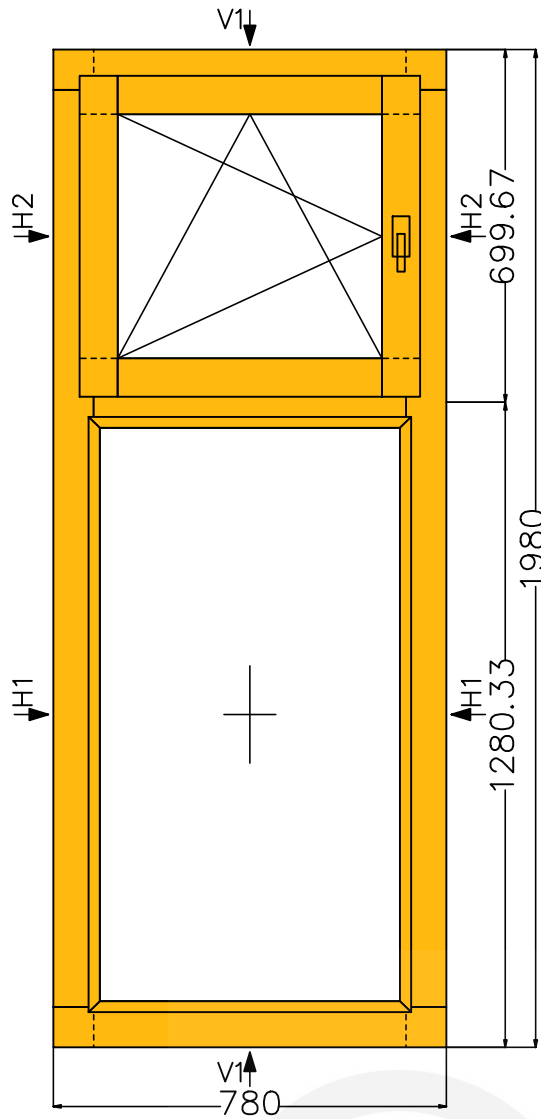

Section H2 (scale 1:2)

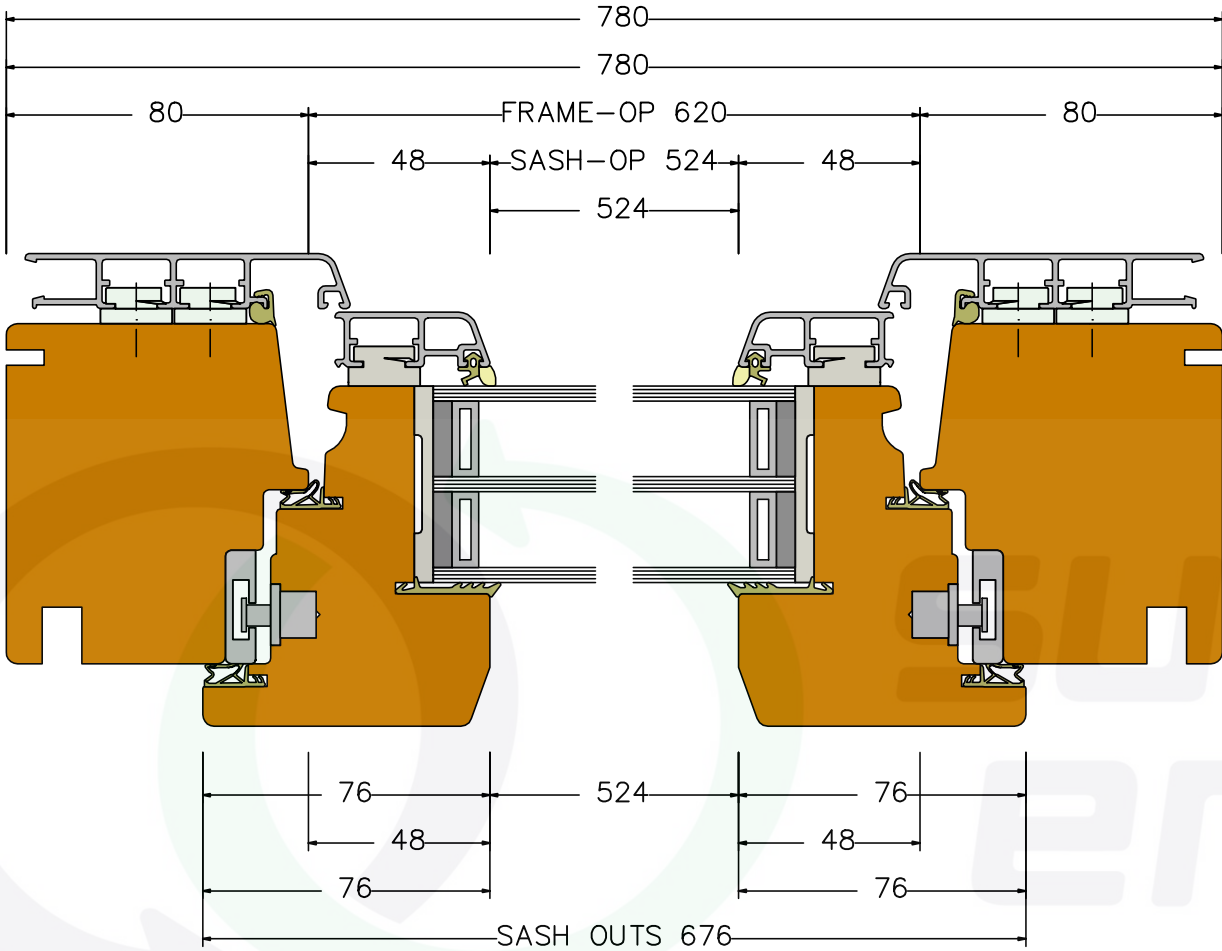


Section H1 (scale 1:2)

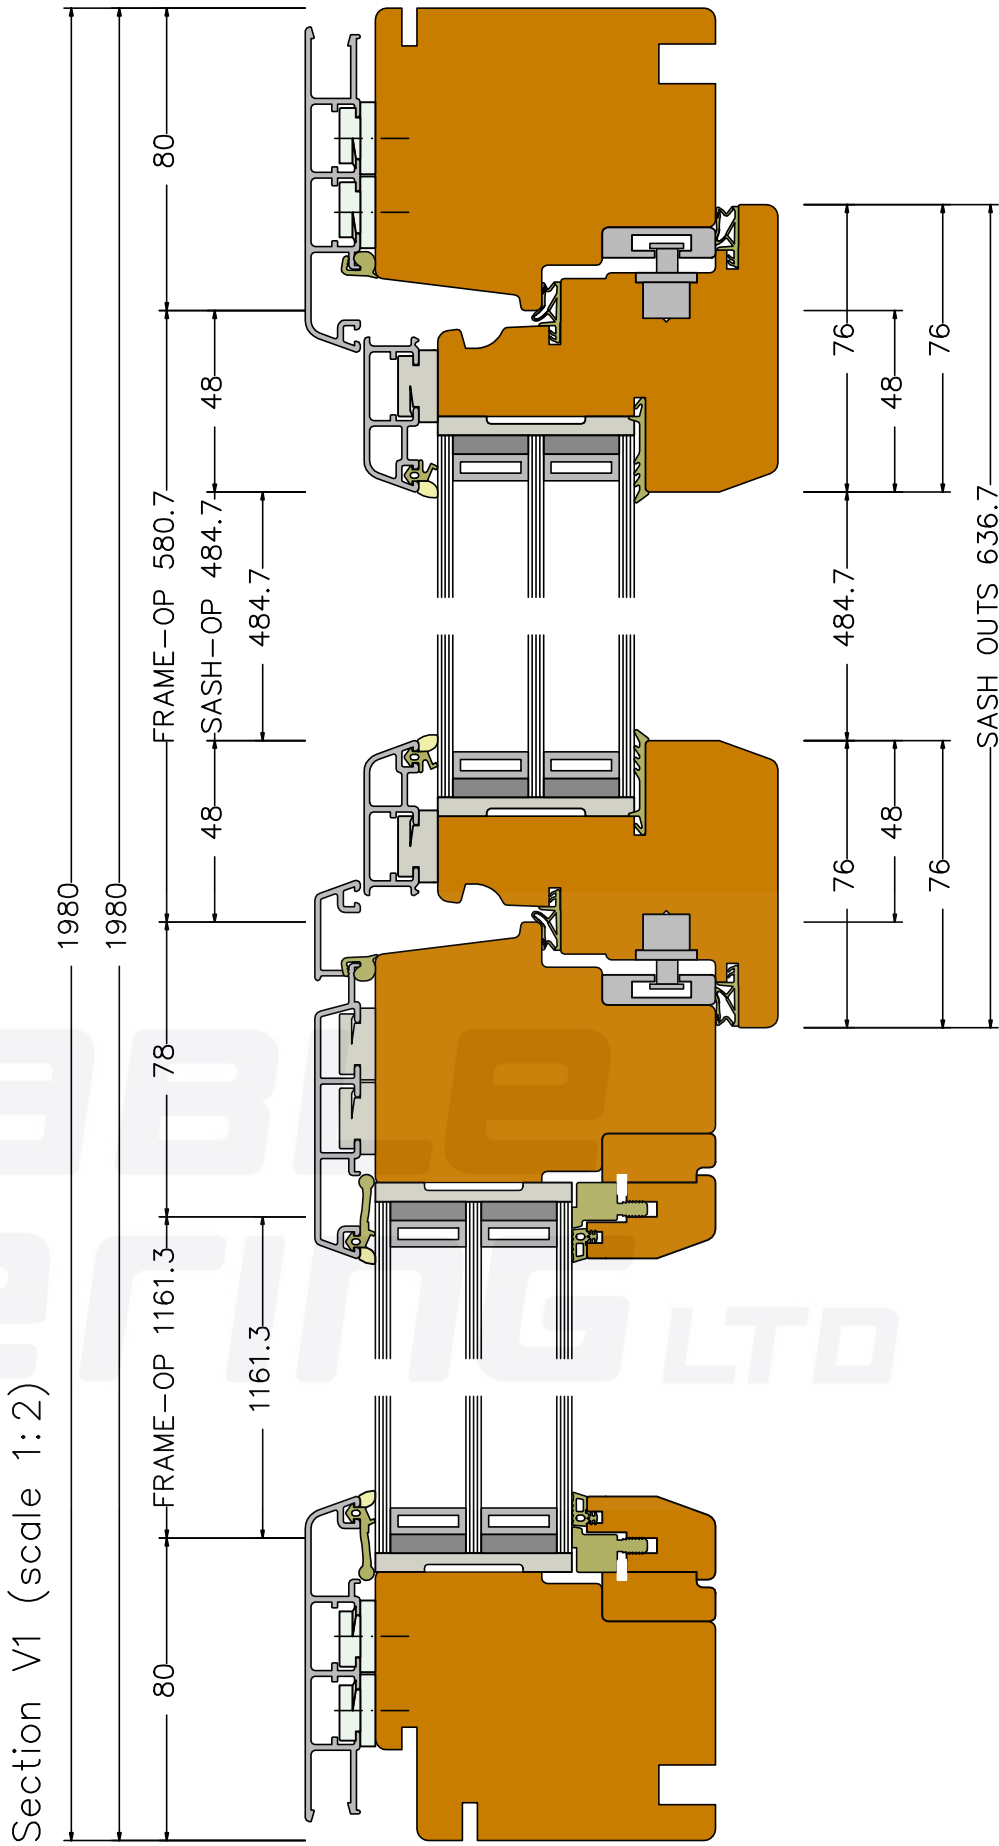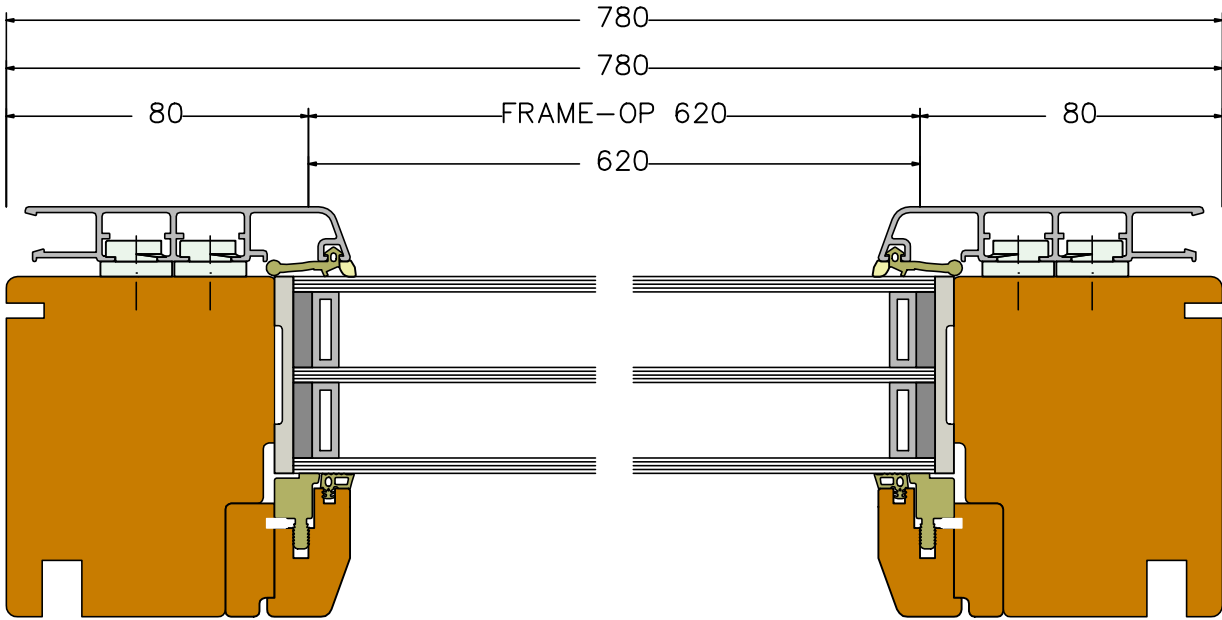



Unit:	1	2	3	4
Quality check hardware:				
Quality check finish:				

Project:				Scale	
Position: 5	Quantity:3	drawn	Date	Name	
			08.03.2020	Rampe	
Description: DesignLine90 – Tilt & turn window					
Notes:					
Client: Ethos Homes		Customer reference: W05,W08,, W10		Building number: —	
ThermaDura		These drawings are protected by copyright and only to be used in conjunction with the supply of Thermadura products. This drawing is an instrument of service and is provided for informational use only. © 2019 ThermaDura ltd			

View from inside (scale 1:15)

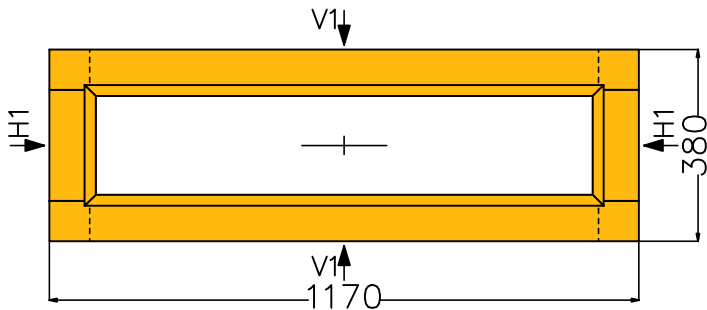


Section H1 (scale 1:1)

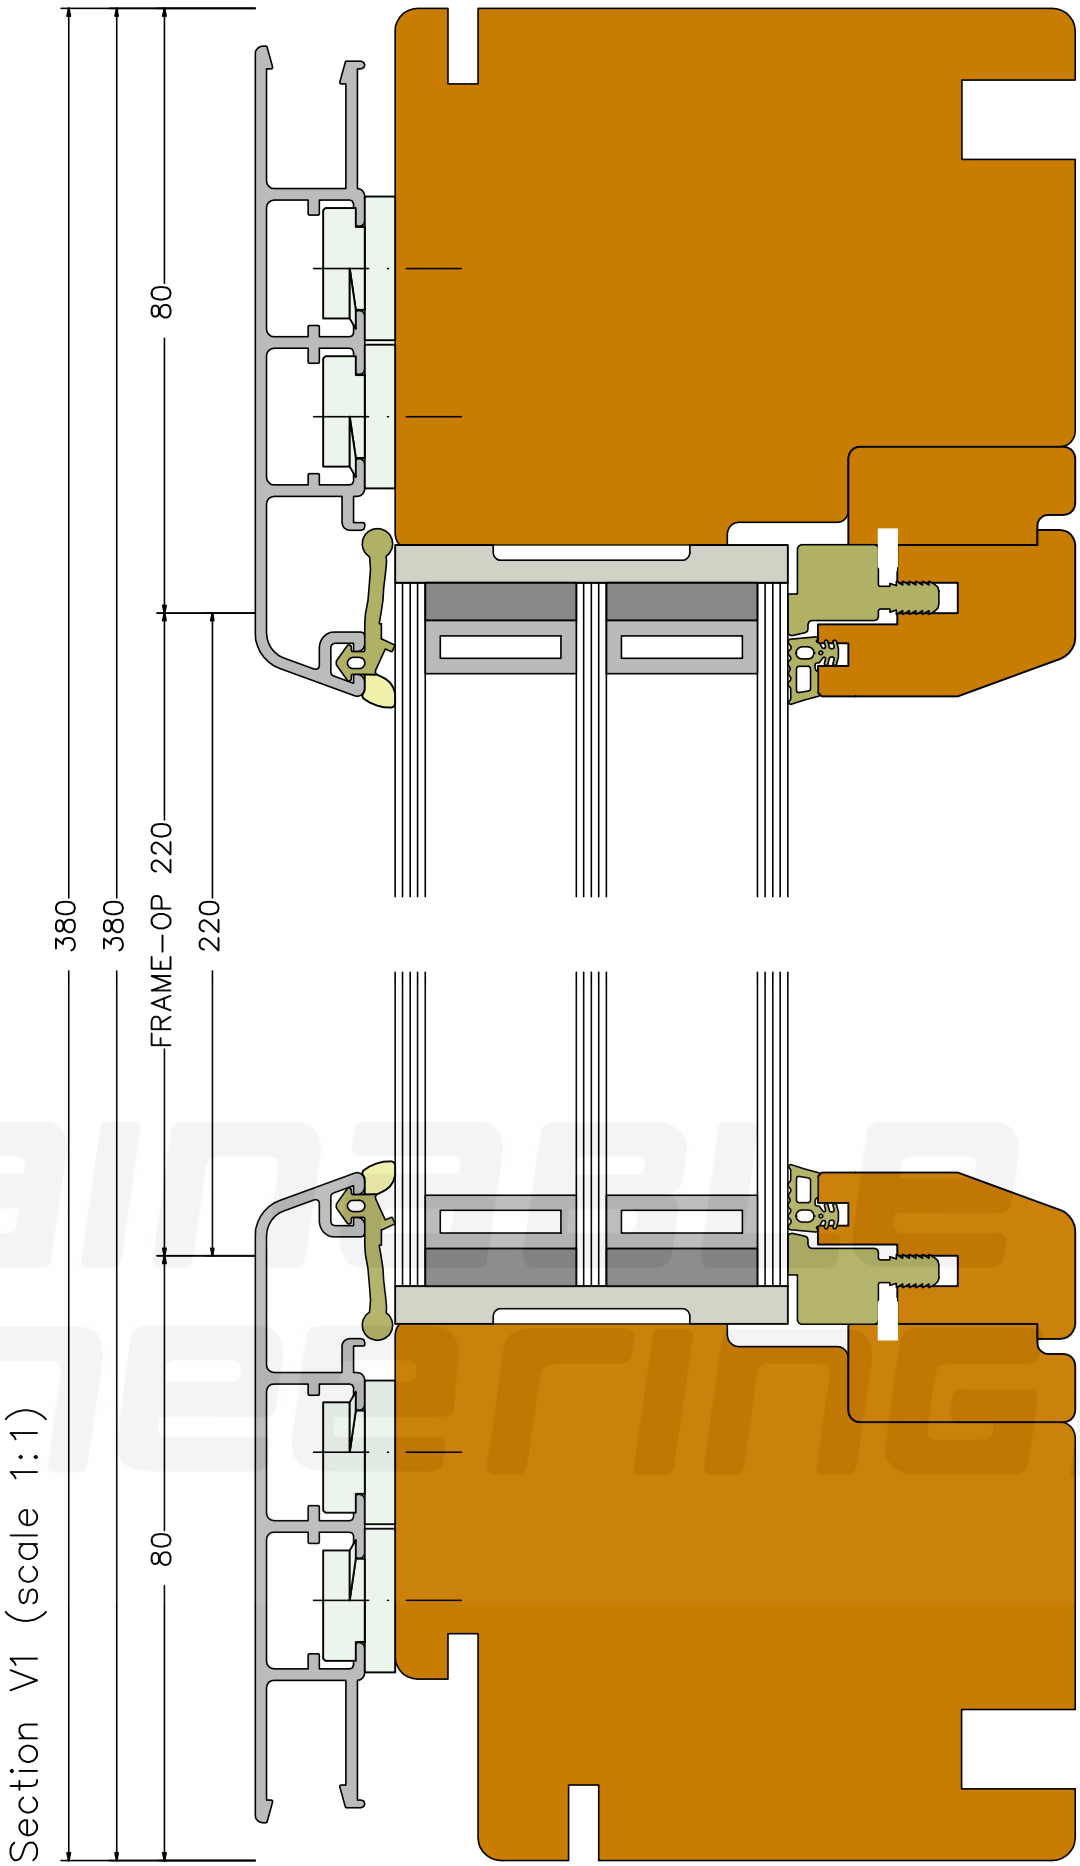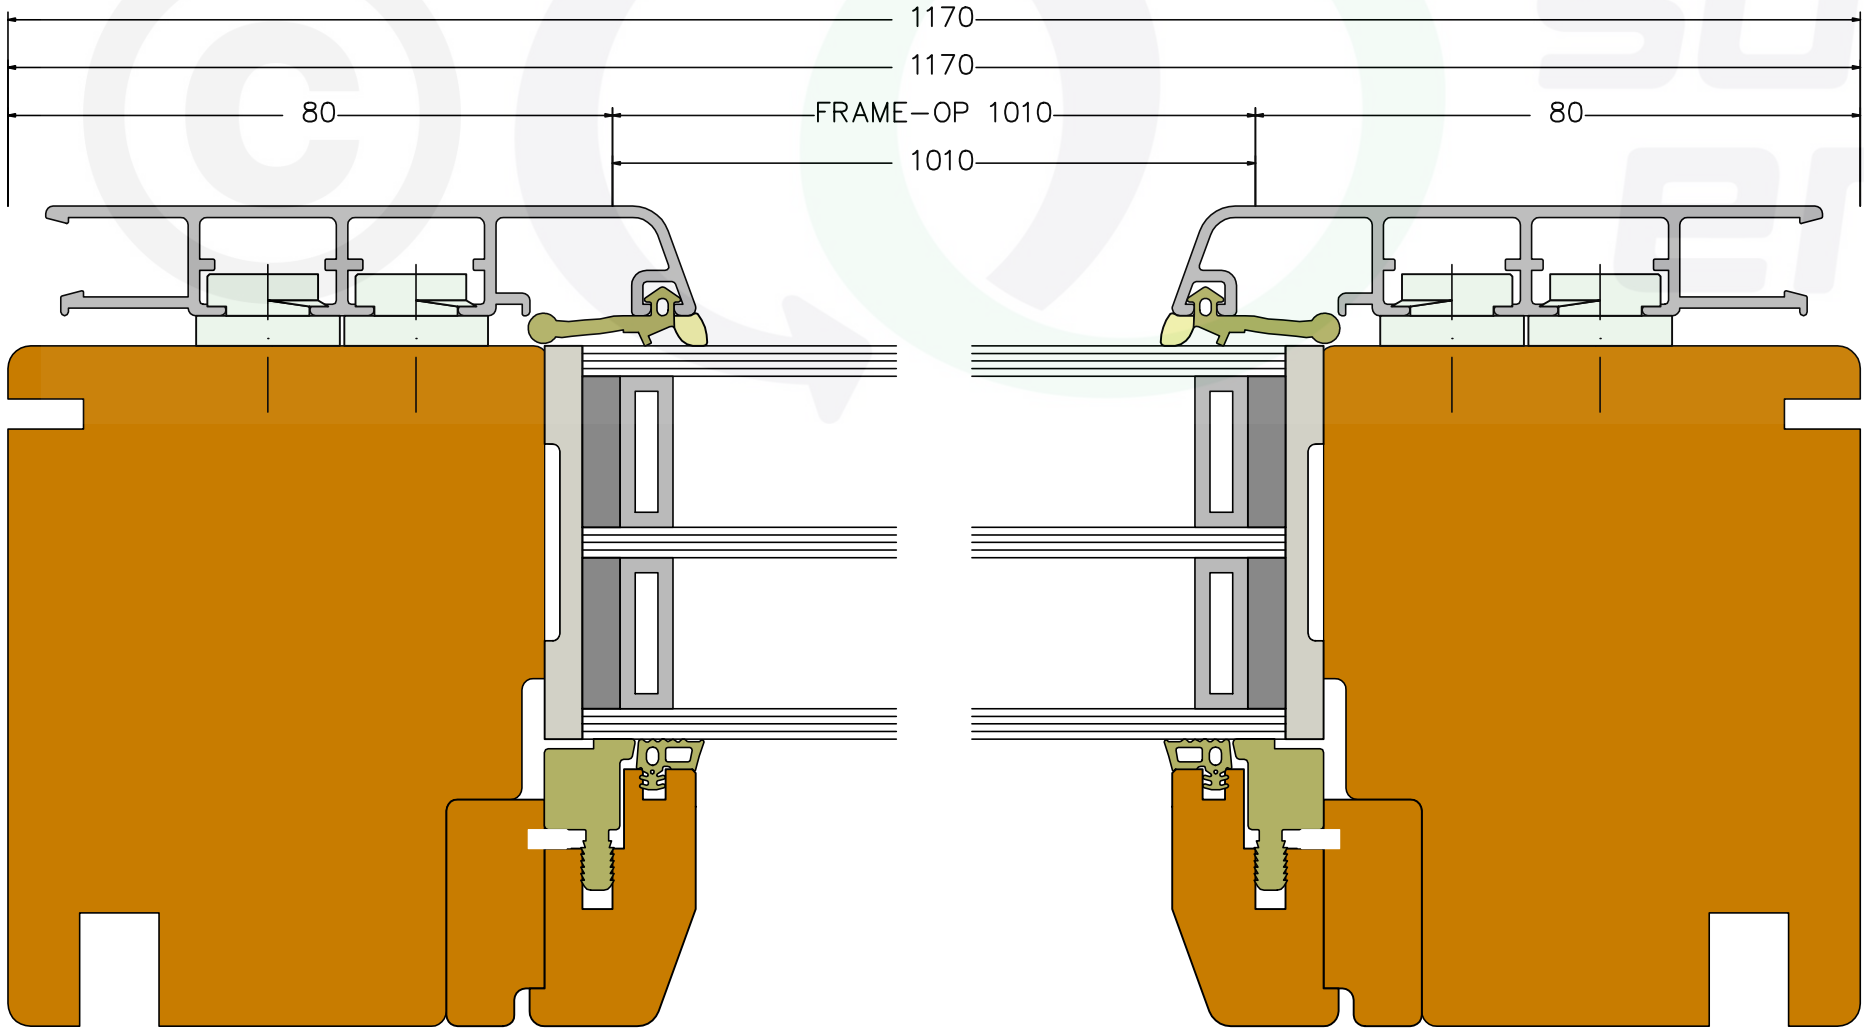



Unit:	1	2	3	4
Quality check hardware:				
Quality check finish:				

Project:				Scale	
Position: 6	Quantity:1	drawn	Date	Name	
			08.03.2020	Rampe	
Description: DesignLine90 — Fixed window					
Notes:					
Client: Ethos Homes		Customer reference: W07		Building number: —	
		These drawings are protected by copyright and only to be used in conjunction with the supply of Thermadura products. This drawing is an instrument of service and is provided for informational use only.			
		© 2019 ThermaDura ltd			

View from inside (scale 1:15)

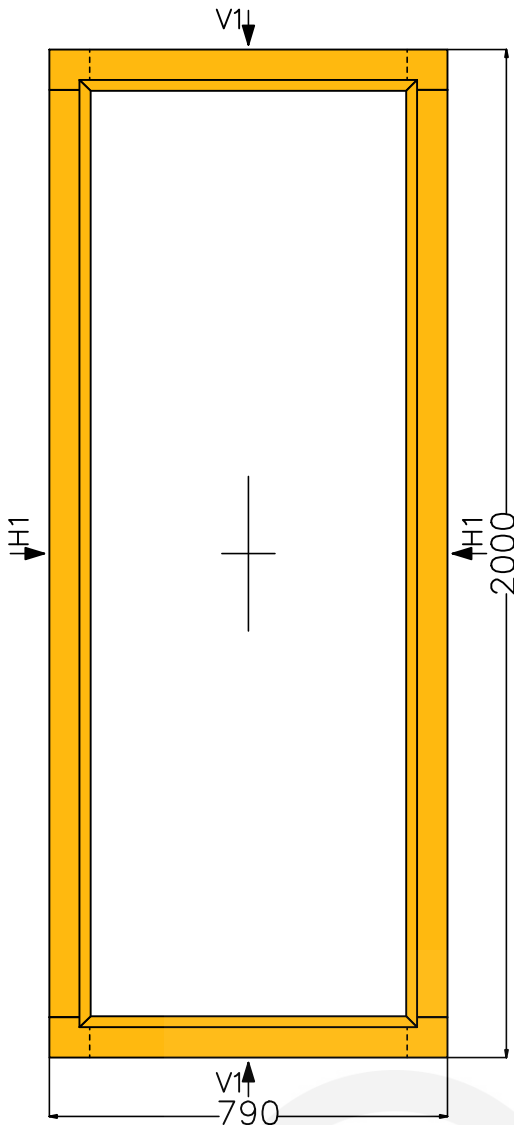


Section H1 (scale 1:2)

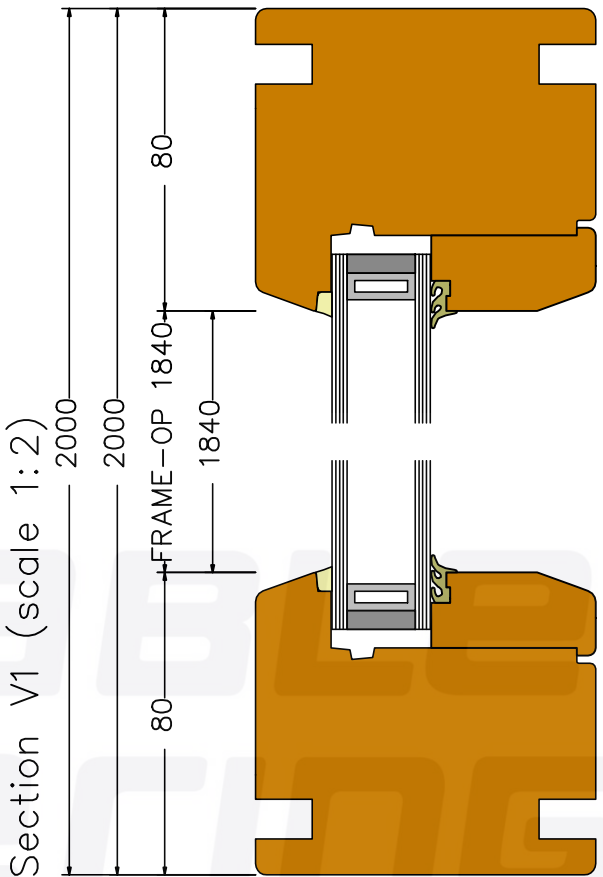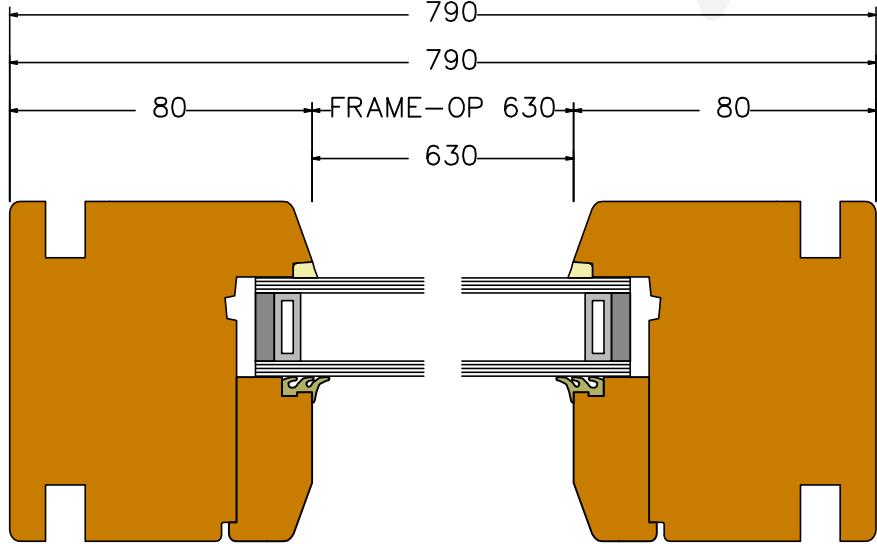


Unit:	1	2	3	4
Quality check hardware:				
Quality check finish:				

Project:				Scale	
Position: 7	Quantity:1	drawn	Date	Name	
			25.04.2020	Rampe	
Description: NatureLine – 90 – Fixed timber window					
Notes:					
Client: Ethos Homes		Customer reference: IW01		Building number: –	
		These drawings are protected by copyright and only to be used in conjunction with the supply of Thermadura products. This drawing is an instrument of service and is provided for informational use only.			
		© 2019 ThermaDura Ltd			


View from inside (scale 1:15)

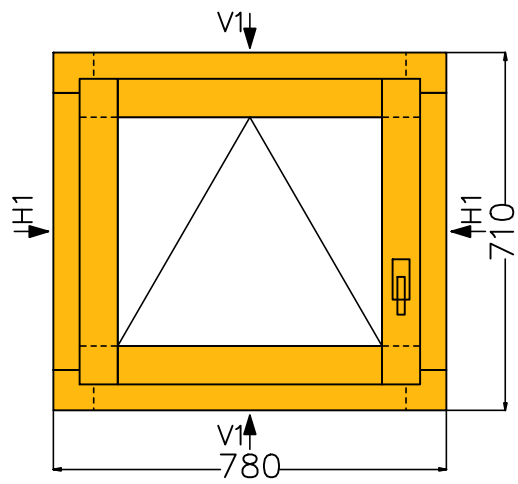

Section H1 (scale 1:2)

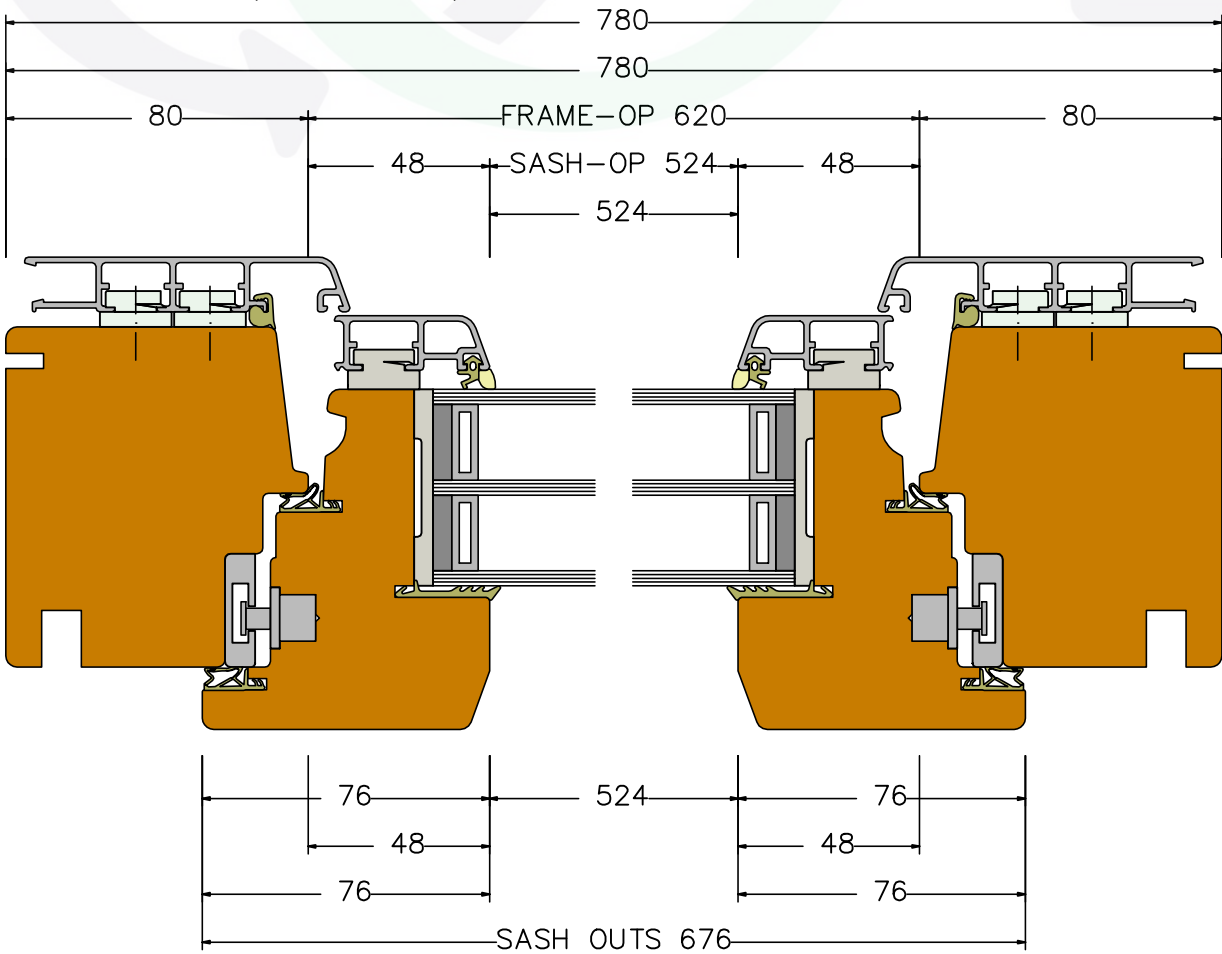


Section V1 (scale 1:2)

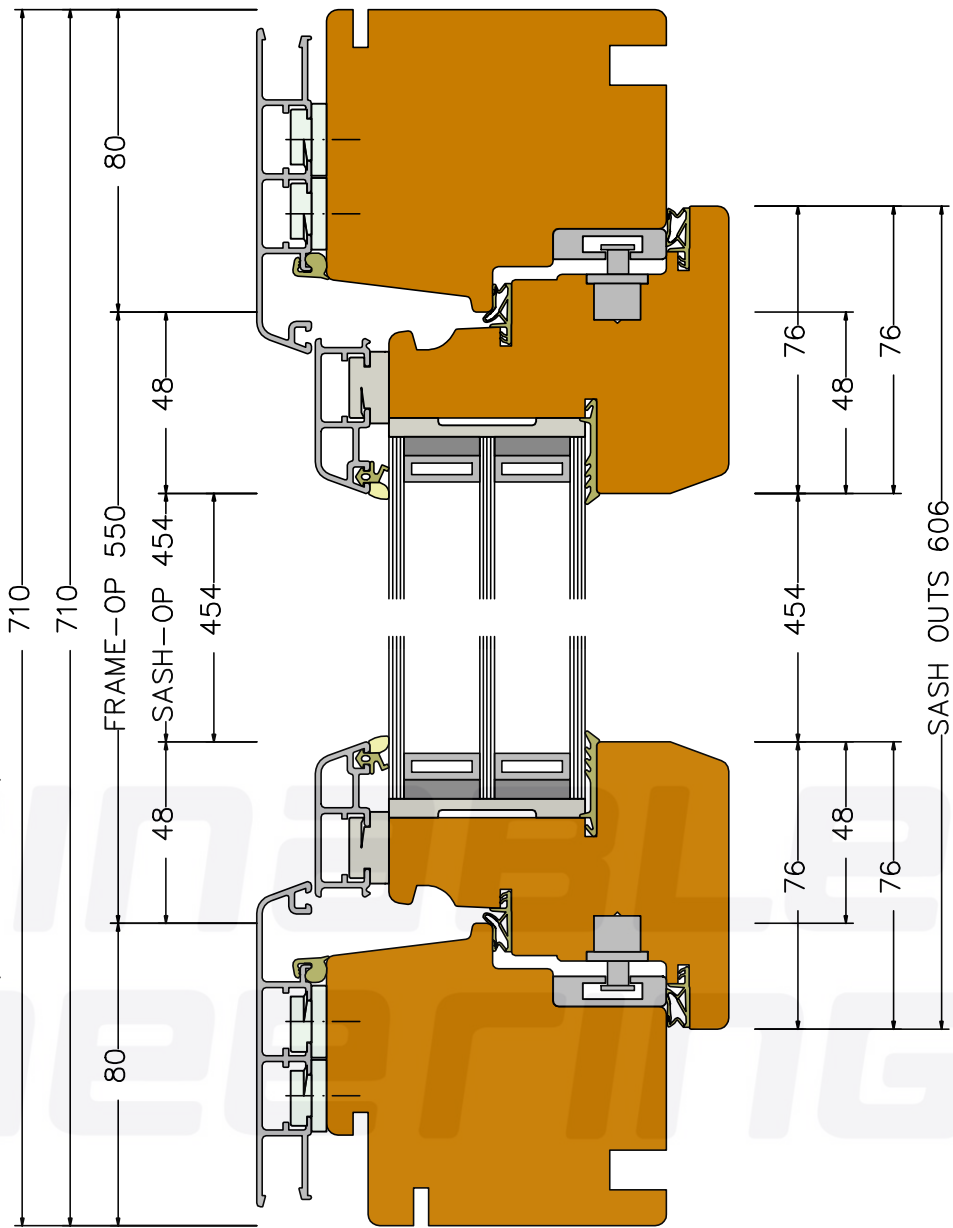


Unit:	1	2	3	4
Quality check hardware:				
Quality check finish:				

Project:				Scale
Position: 8	Quantity: 1	drawn	Date	
Description: DesignLine90 - Tilt window		08.03.2020		Name
Notes:		Building number:		Rampe
Client: Ethos Homes		Customer reference:		
		W11		
		-		
ThermaDura		These drawings are protected by copyright and only to be used in conjunction with the supply of Thermadura products. This drawing is an instrument of service and is provided for informational use only.		
		© 2019 Thermadura Ltd		


View from inside (scale 1:15)

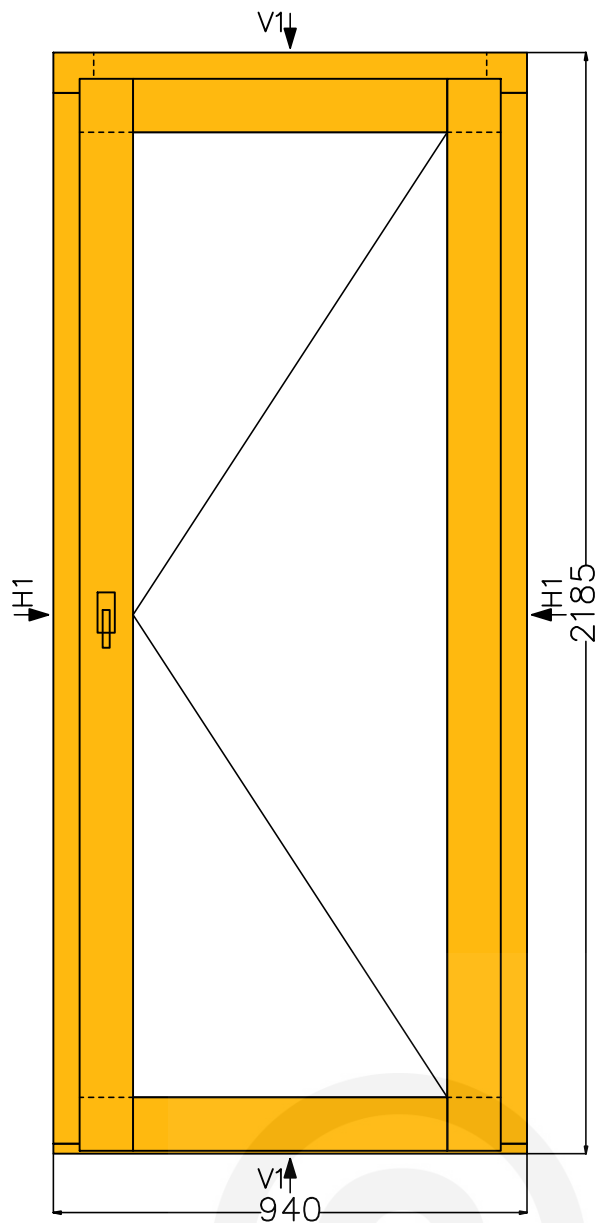

Section H1 (scale 1:2)

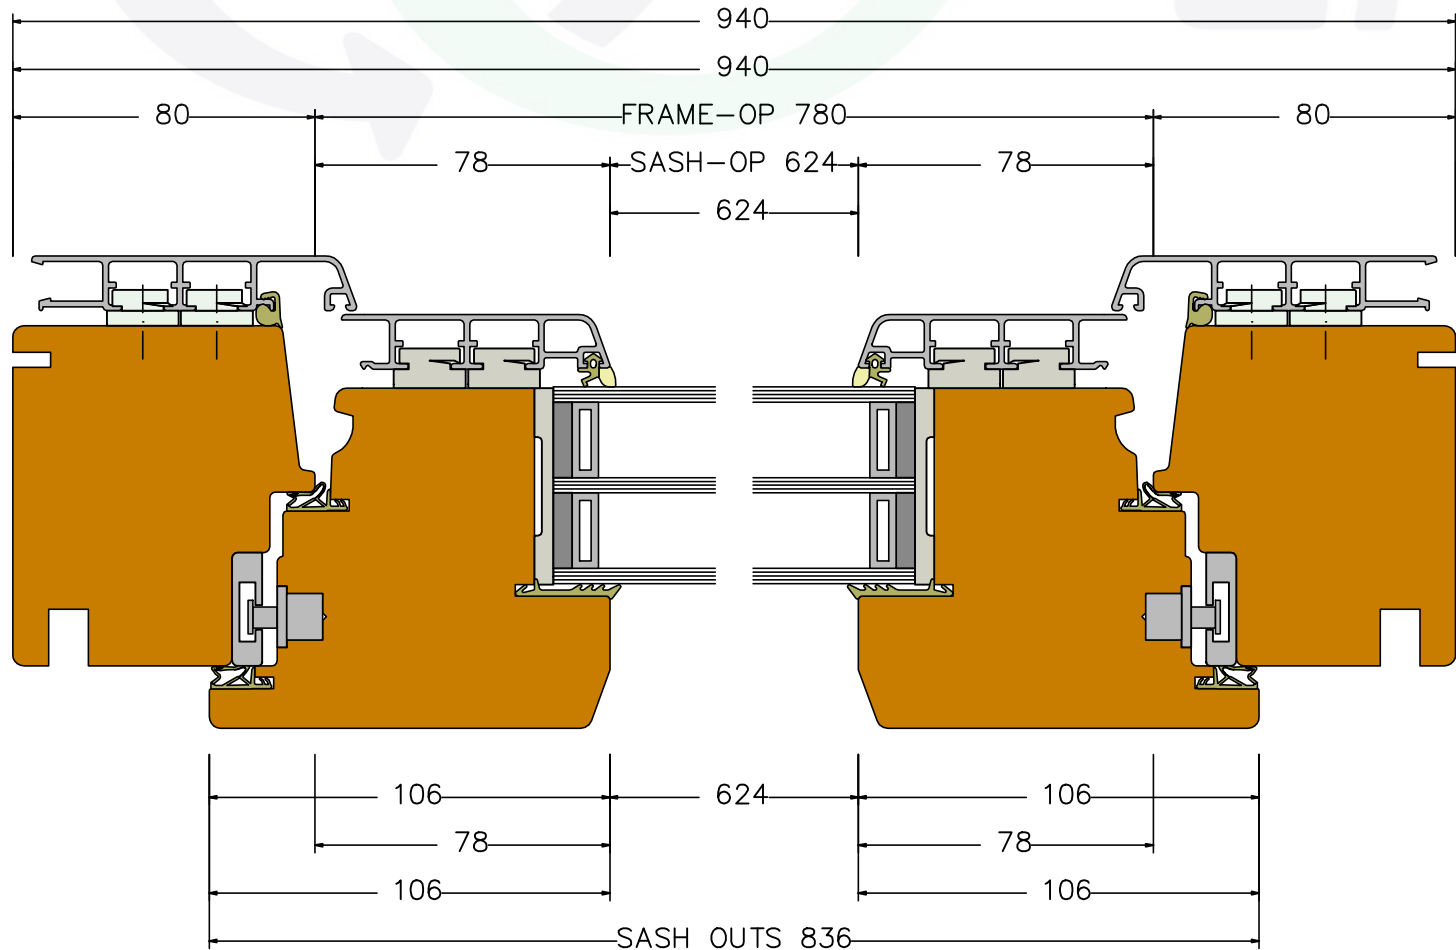


Section V1 (scale 1:2)

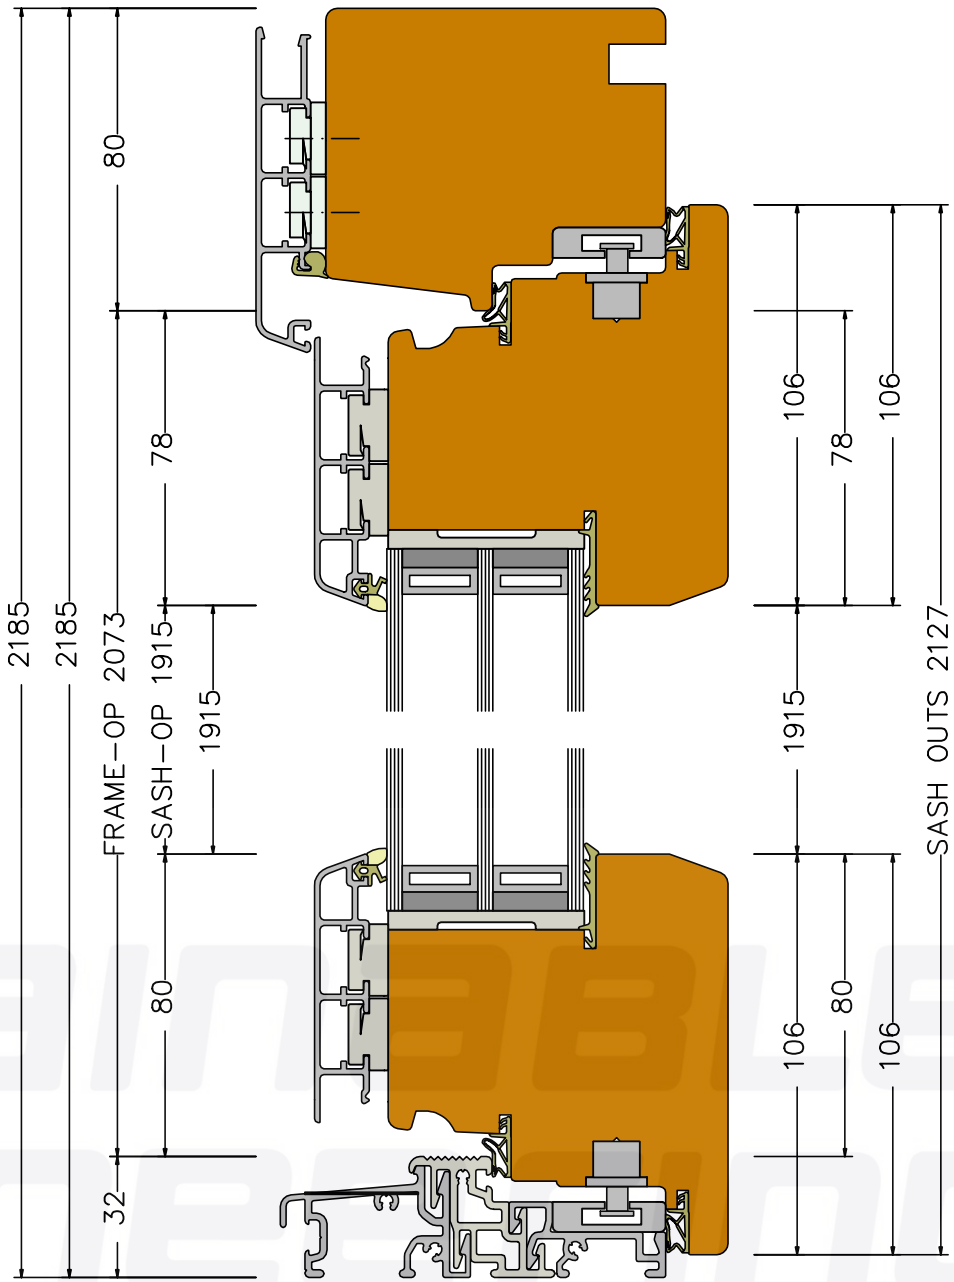



Unit:	1	2	3	4
Quality check hardware:				
Quality check finish:				

Project:				Scale
Position: 9	Quantity:1	drawn	Date	
Description: DesignLineDesignLine 90 door right hinged (inwards op.)		25.04.2020	Name	
Notes: Aluminium Sill				
Client: Ethos Homes	Customer reference: W13	Building number: -		
ThermaDura		These drawings are protected by copyright and only to be used in conjunction with the supply of Thermadura products. This drawing is an instrument of service and is provided for informational use only. © 2019 Thermadura Ltd		

View from inside (scale 1:15)

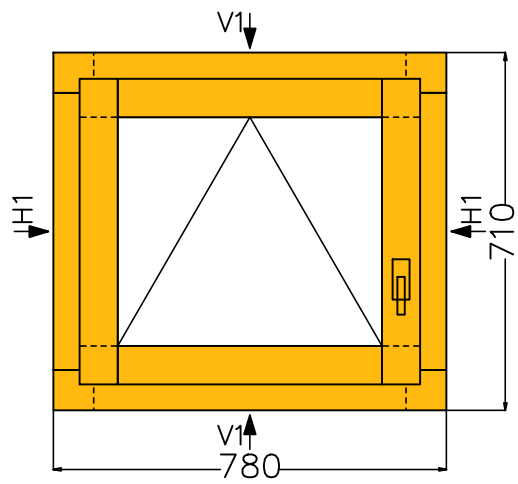


Section H1 (scale 1:2)

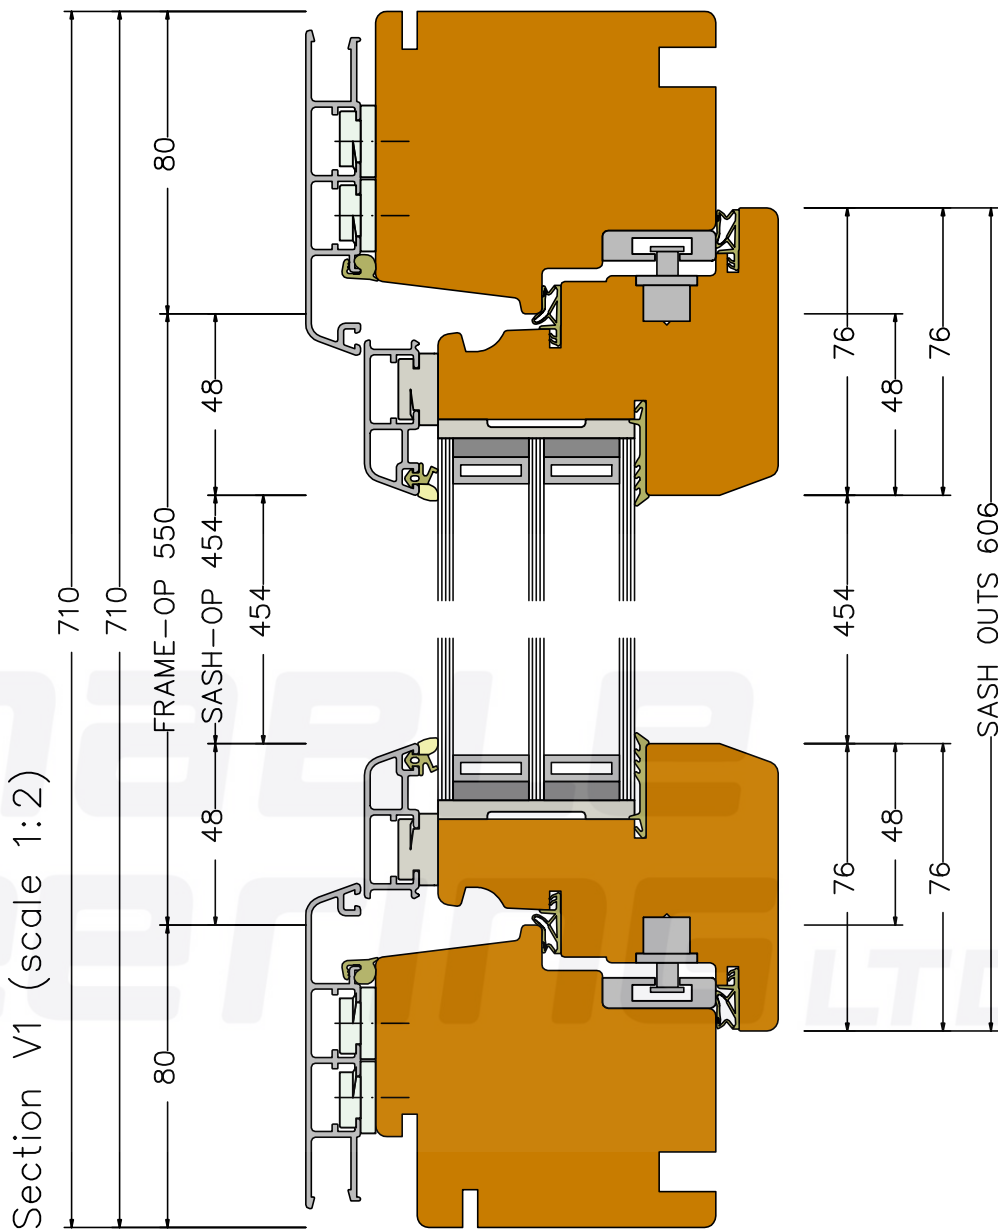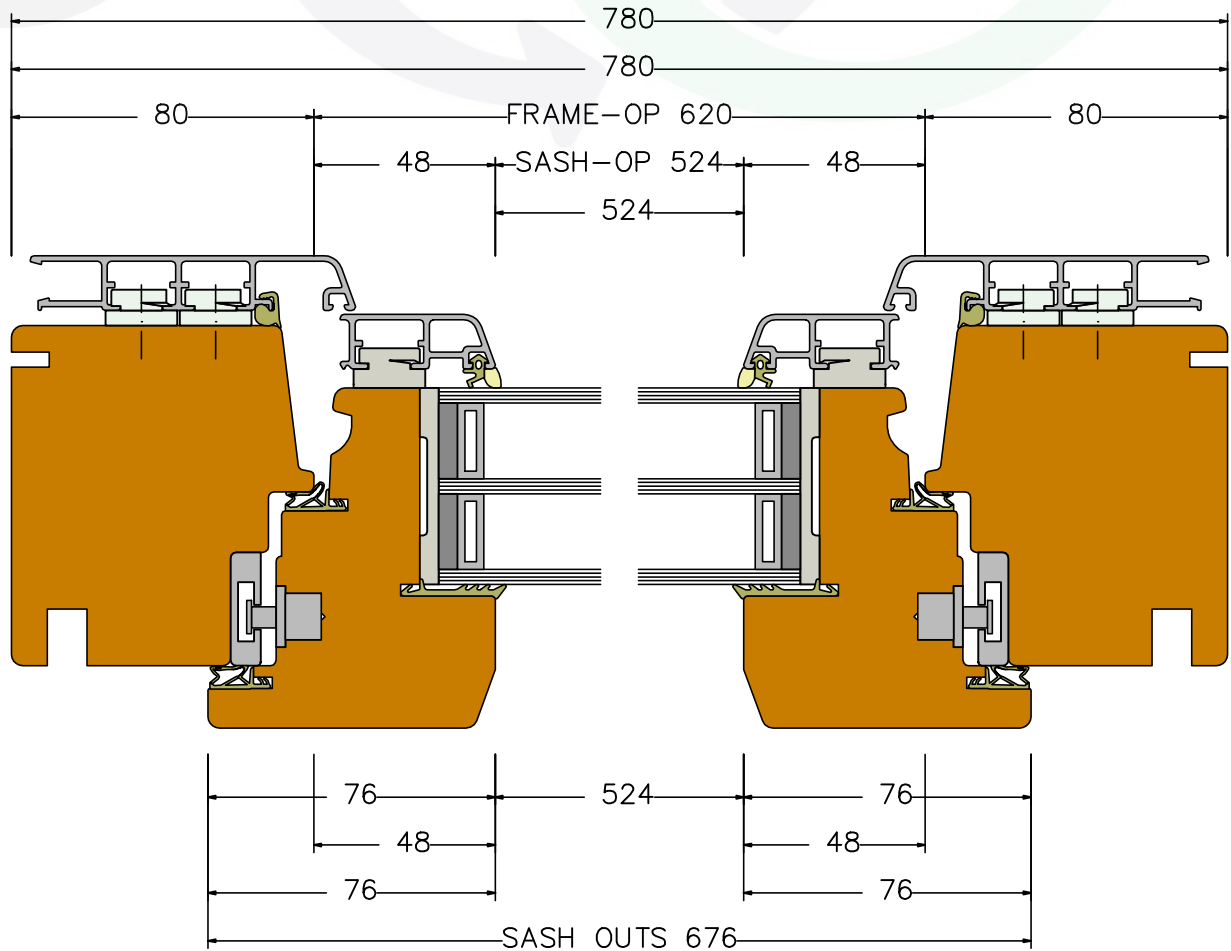


Unit:	1	2	3	4
Quality check hardware:				
Quality check finish:				

Project:				Scale
Position: 15	Quantity:1	drawn	Date	
Description: DesignLine90 – Tilt window			08.03.2020	Name
Notes:				
Client: Ethos Homes	Customer reference: W12	Building number: –		
ThermaDura		These drawings are protected by copyright and only to be used in conjunction with the supply of ThermaDura products. This drawing is an instrument of service and is provided for informational use only. © 2019 ThermaDura Ltd		

View from outside (scale 1:15)

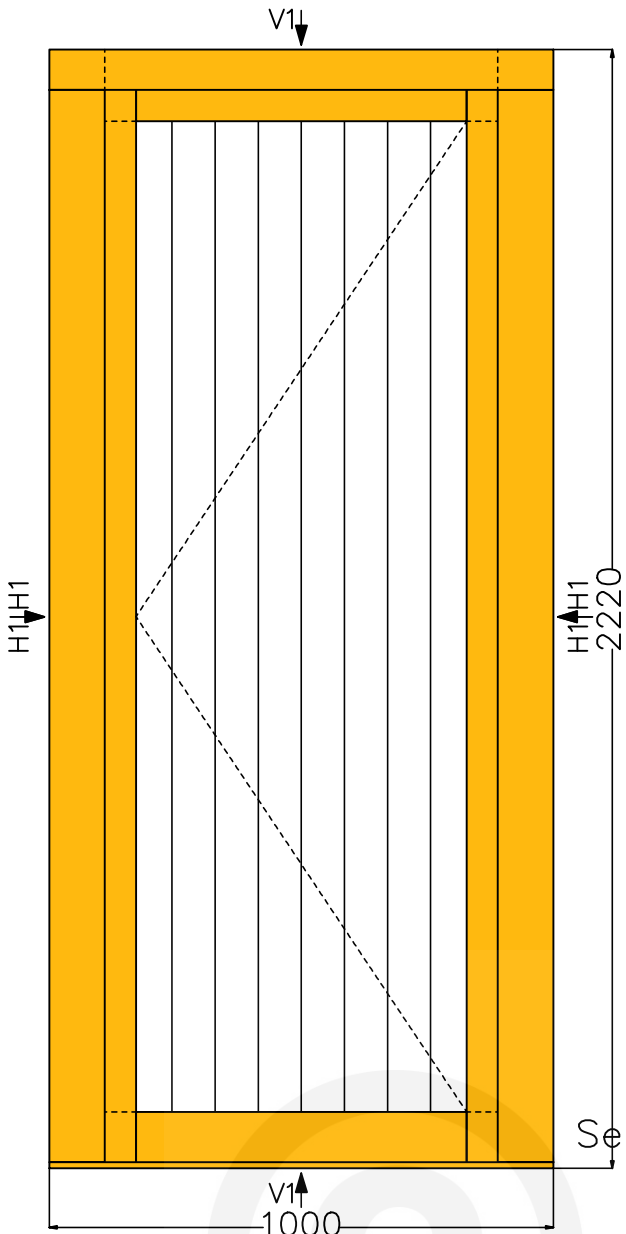


Section H1 (scale 1:2)

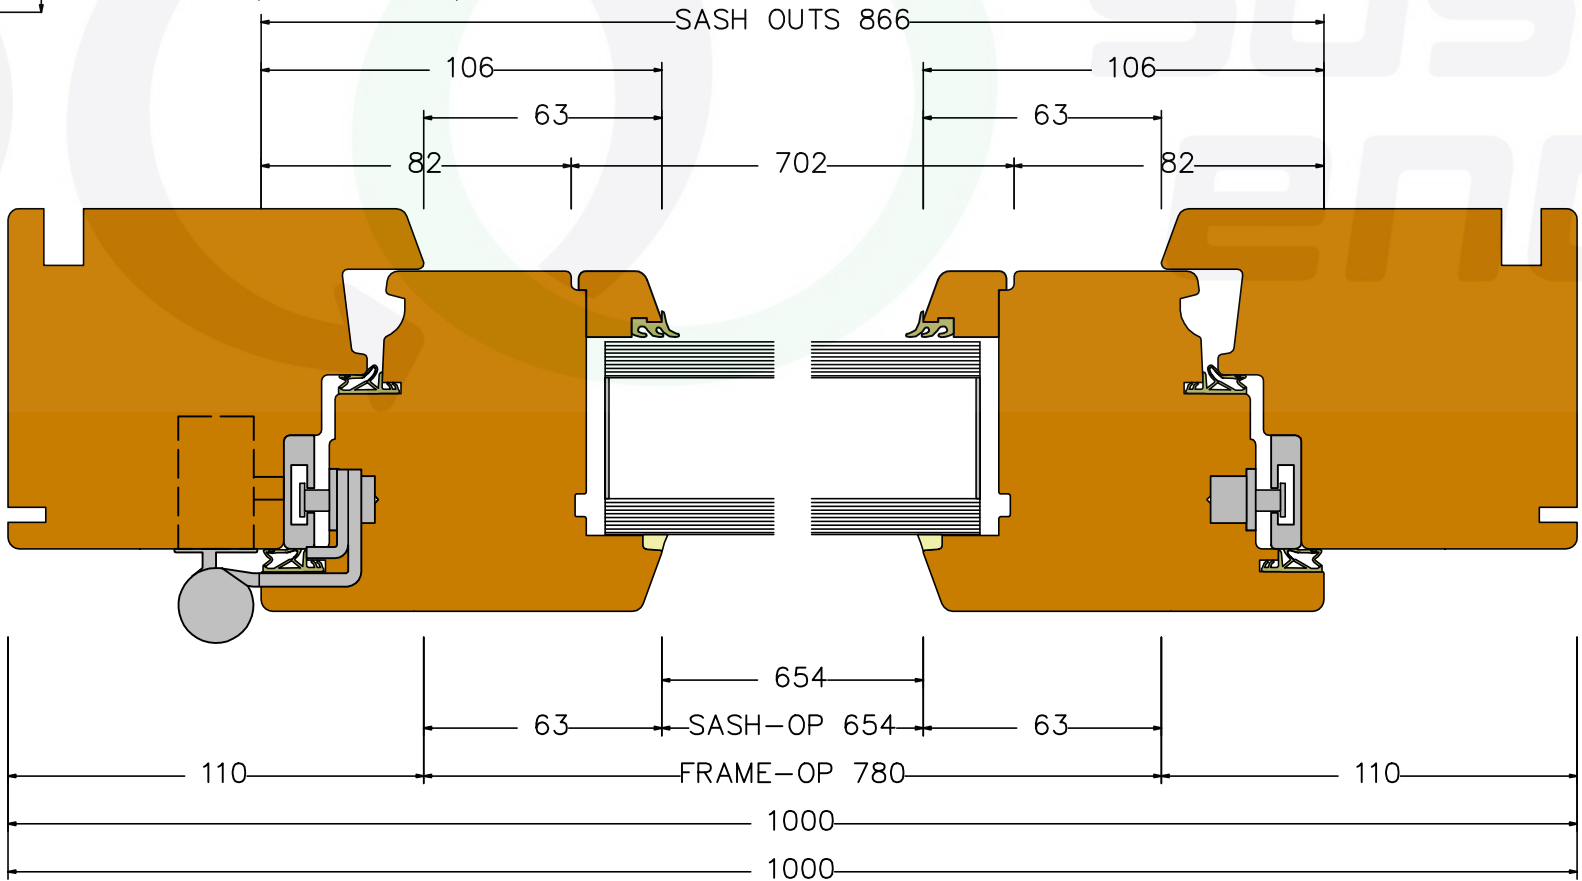

Hinge side

Garage side

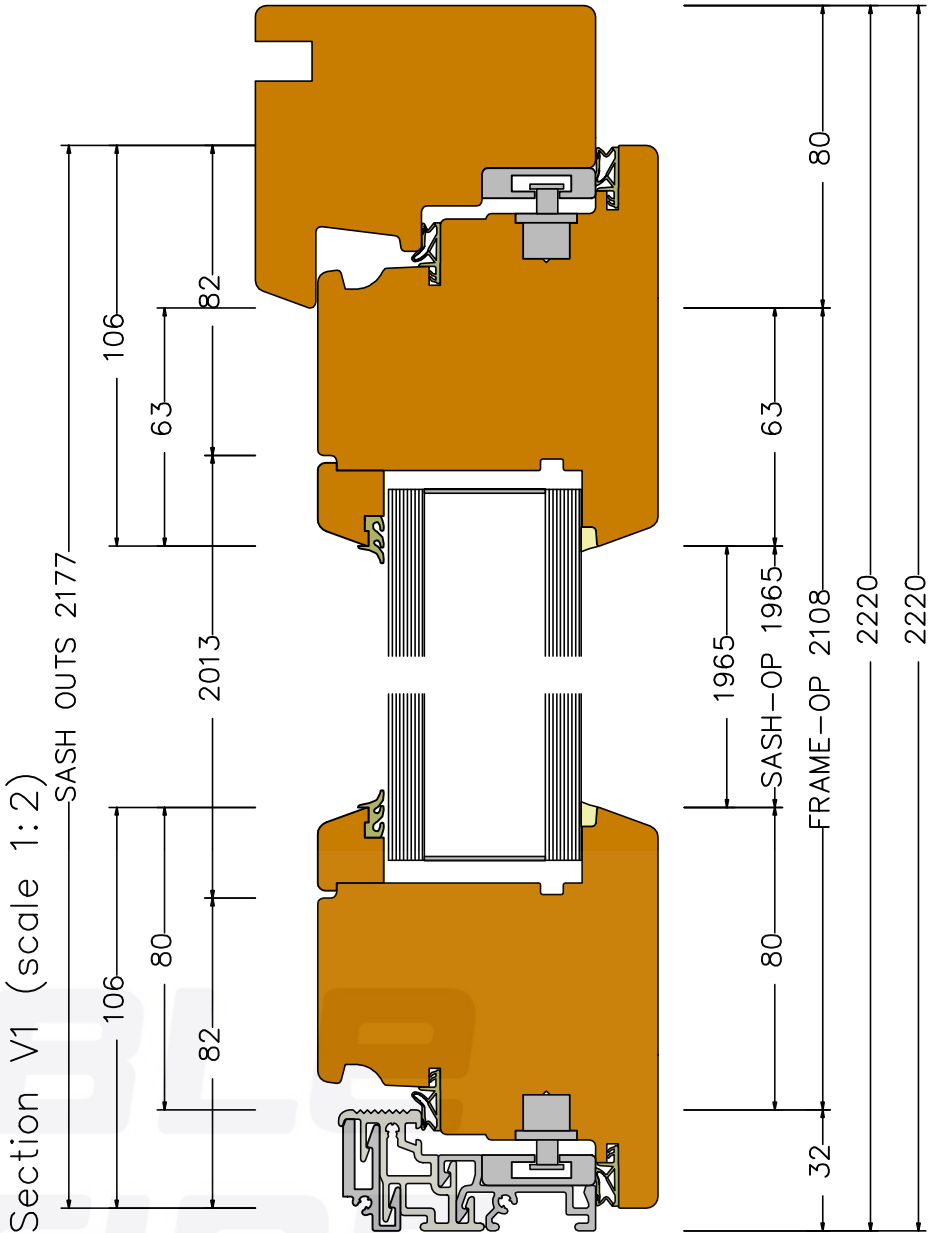

Section V1 (scale 1:2)



Unit:	1	2	3	4
Quality check hardware:				
Quality check finish:				

Project:				Scale
Position: 16	Quantity:1	drawn	Date	
			01.04.2020	Rampe
Description: NatureLine – 90 – Outward opening timber door 106mm LH				
Notes:				
Client: Ethos Homes		Customer reference:	Building number:	
		D09 internal	–	
		These drawings are protected by copyright and only to be used in conjunction with the supply of Thermadura products. This drawing is an instrument of service and is provided for informational use only.		
		© 2019 ThermaDura ltd		